
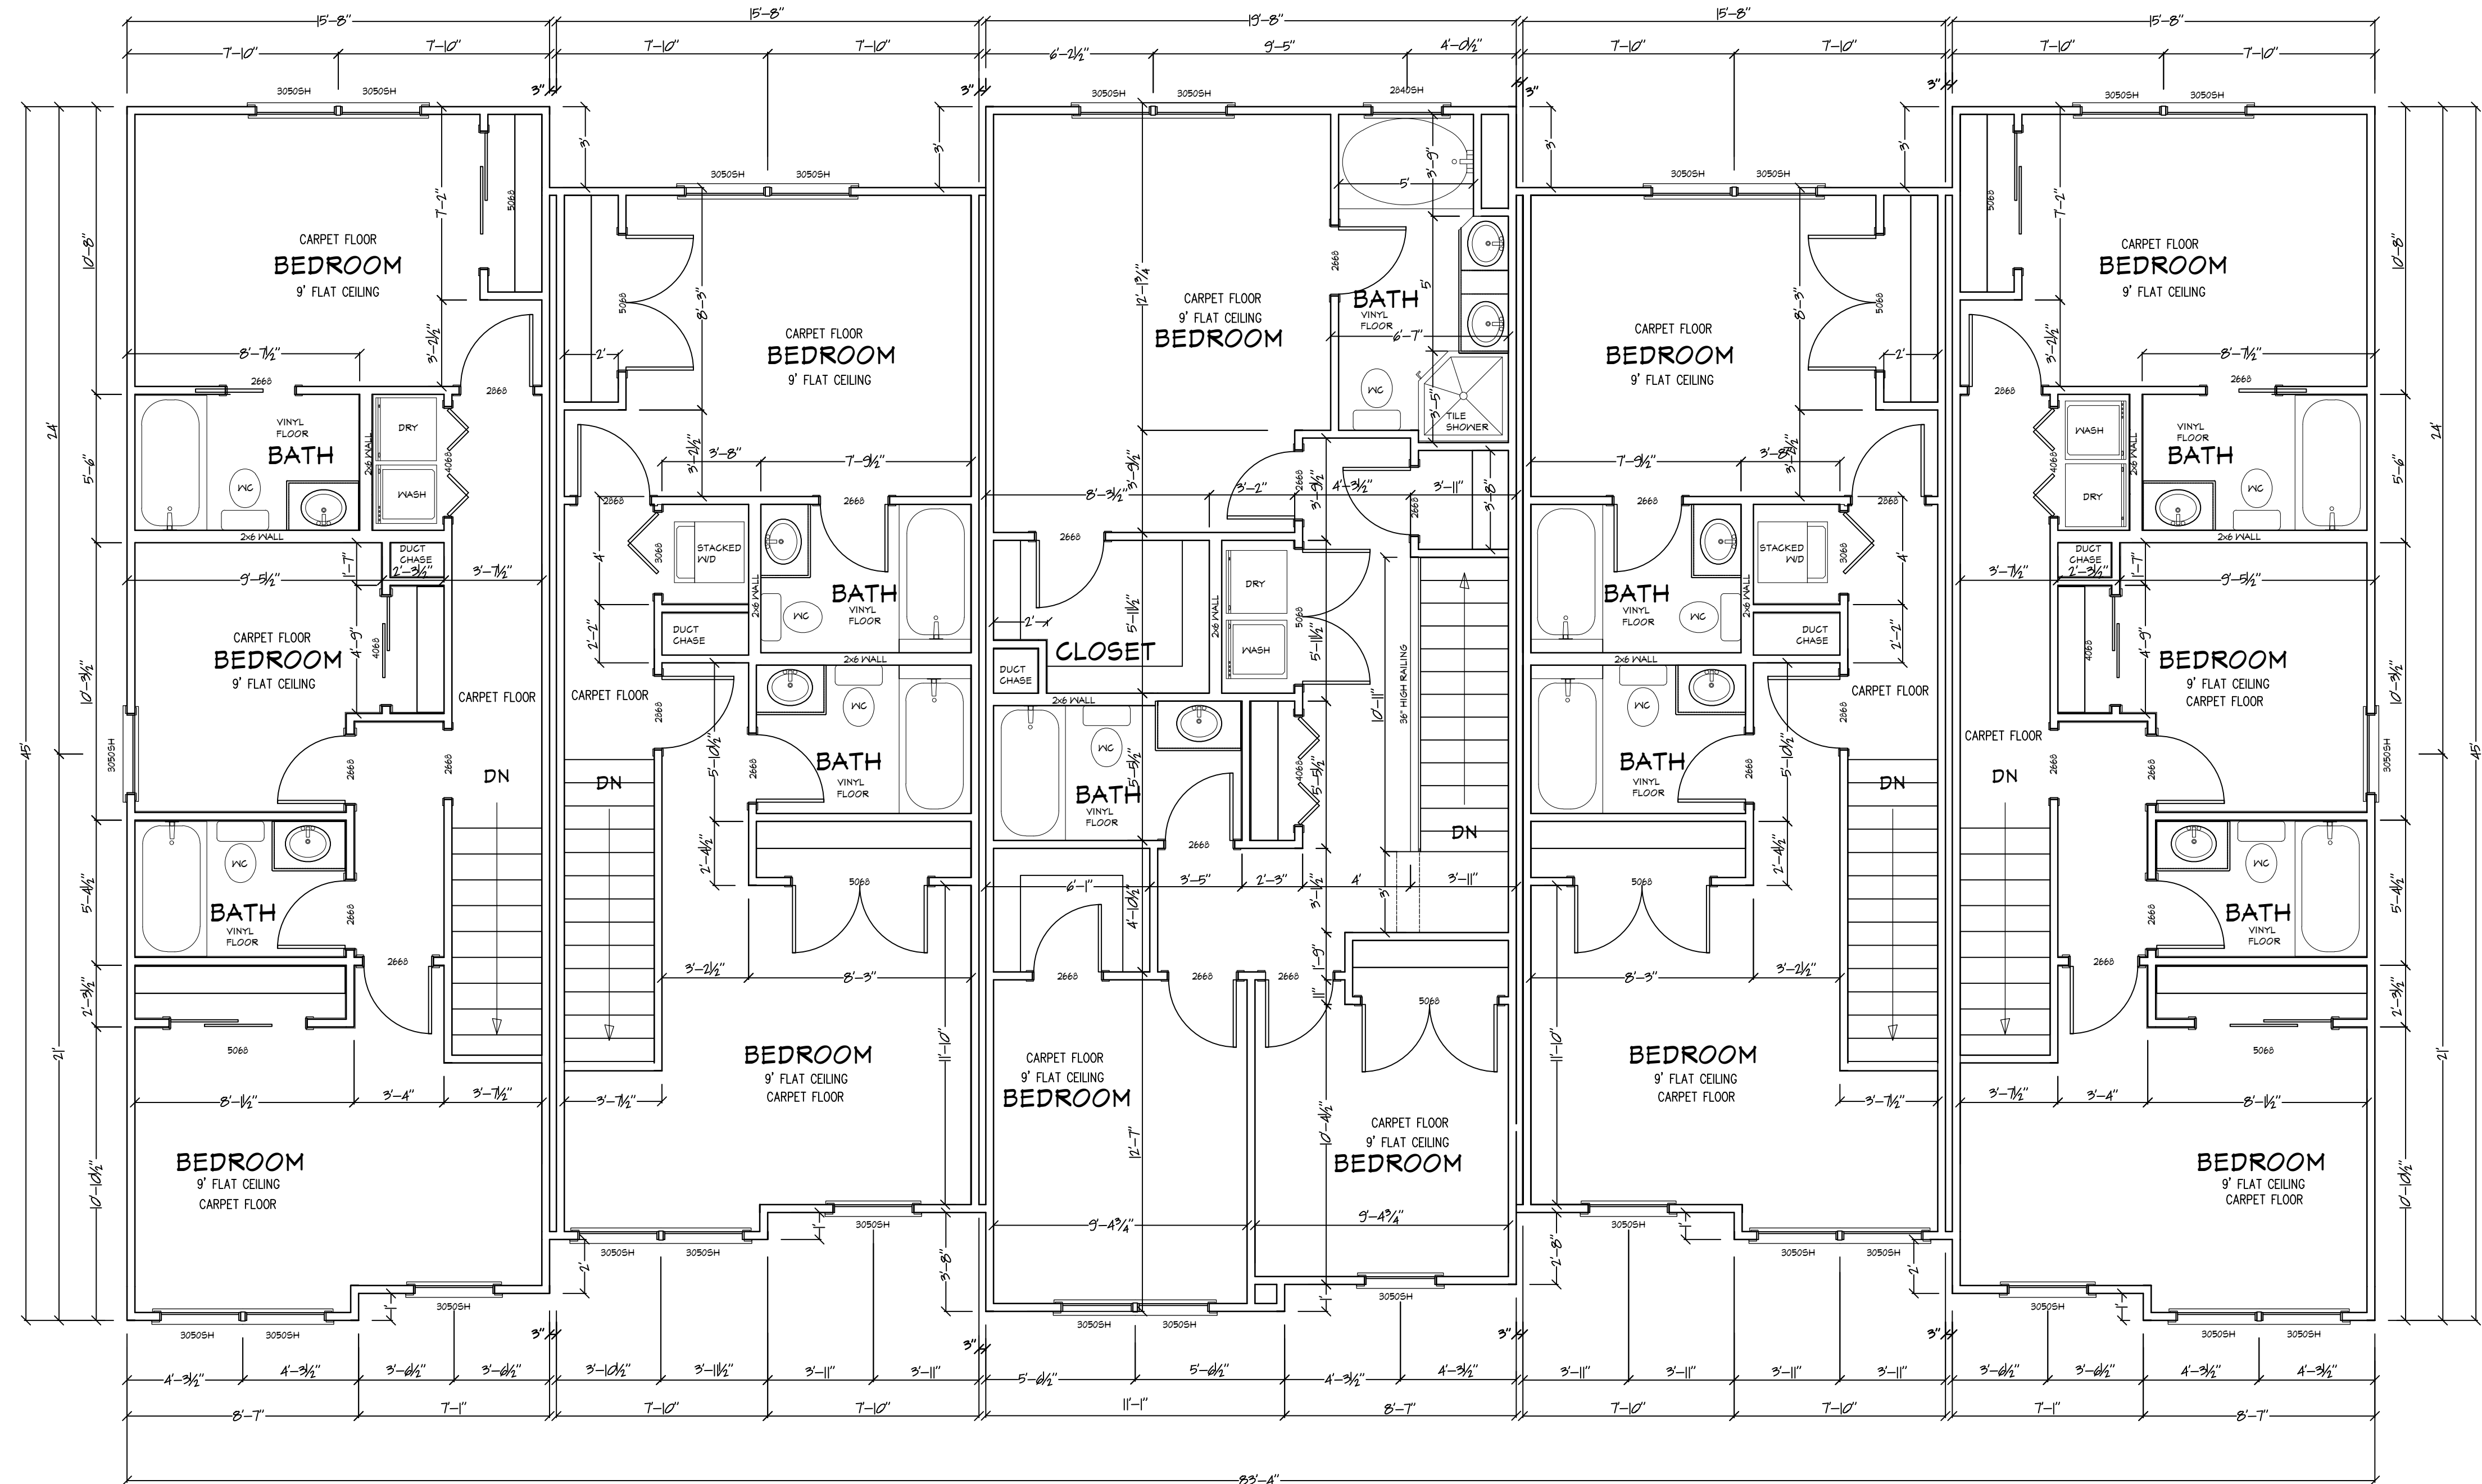


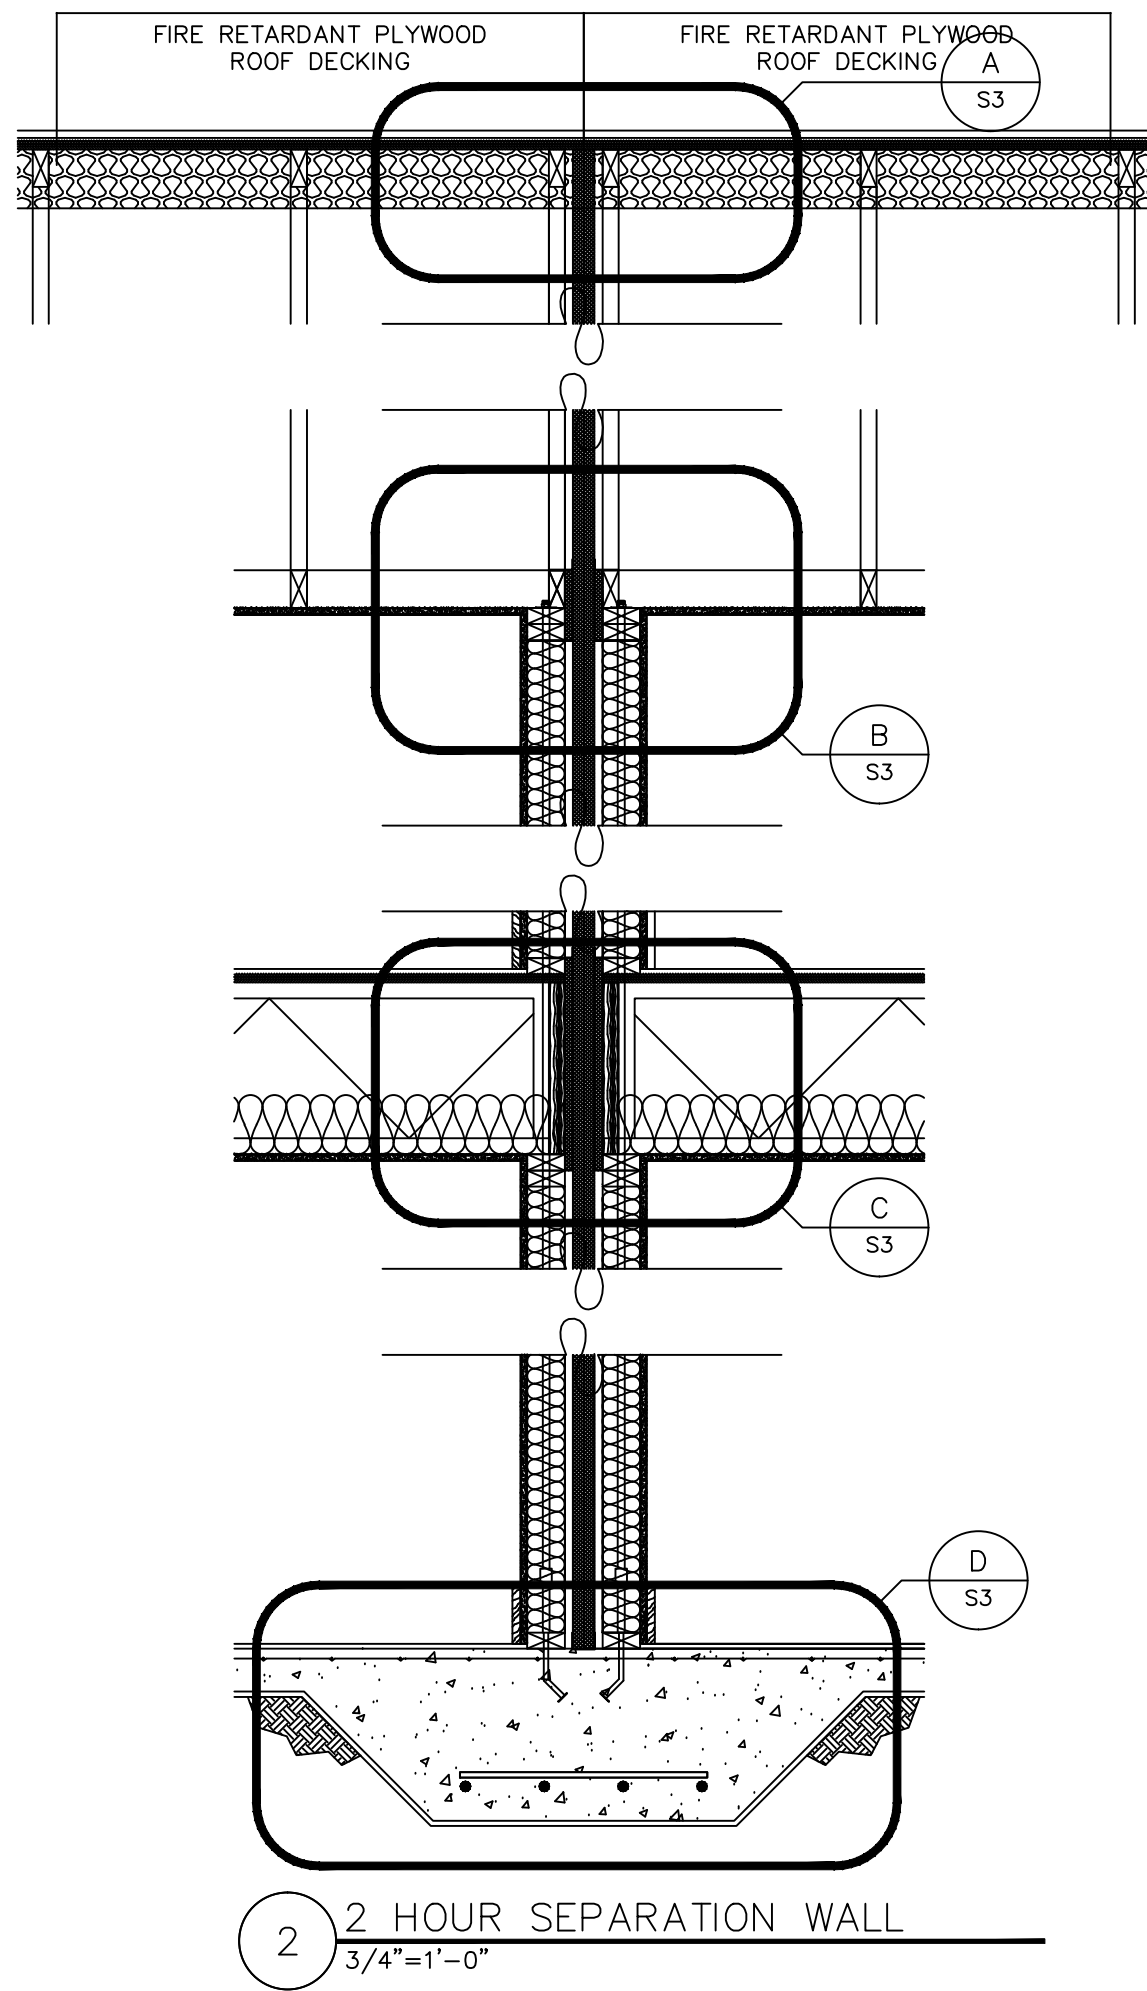

2 ND FLOOR PLAN
SCALE: 1/4"=1'-0"