

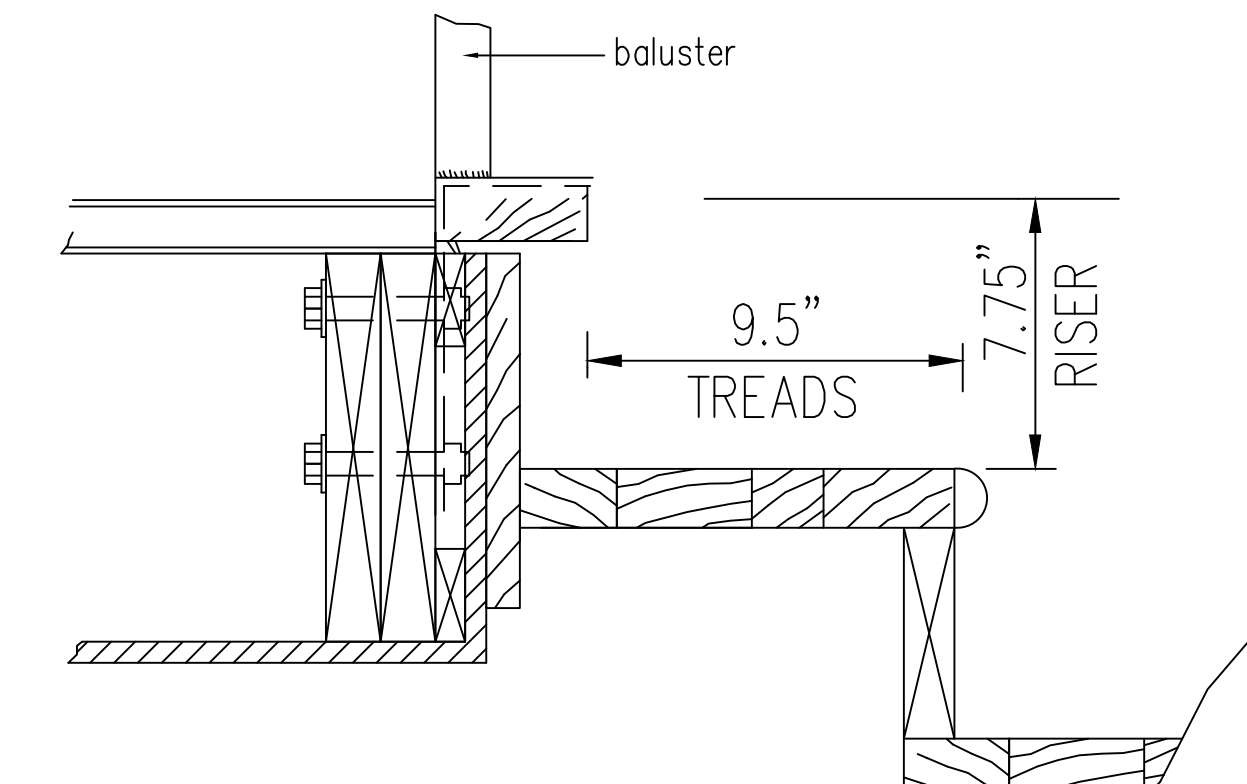


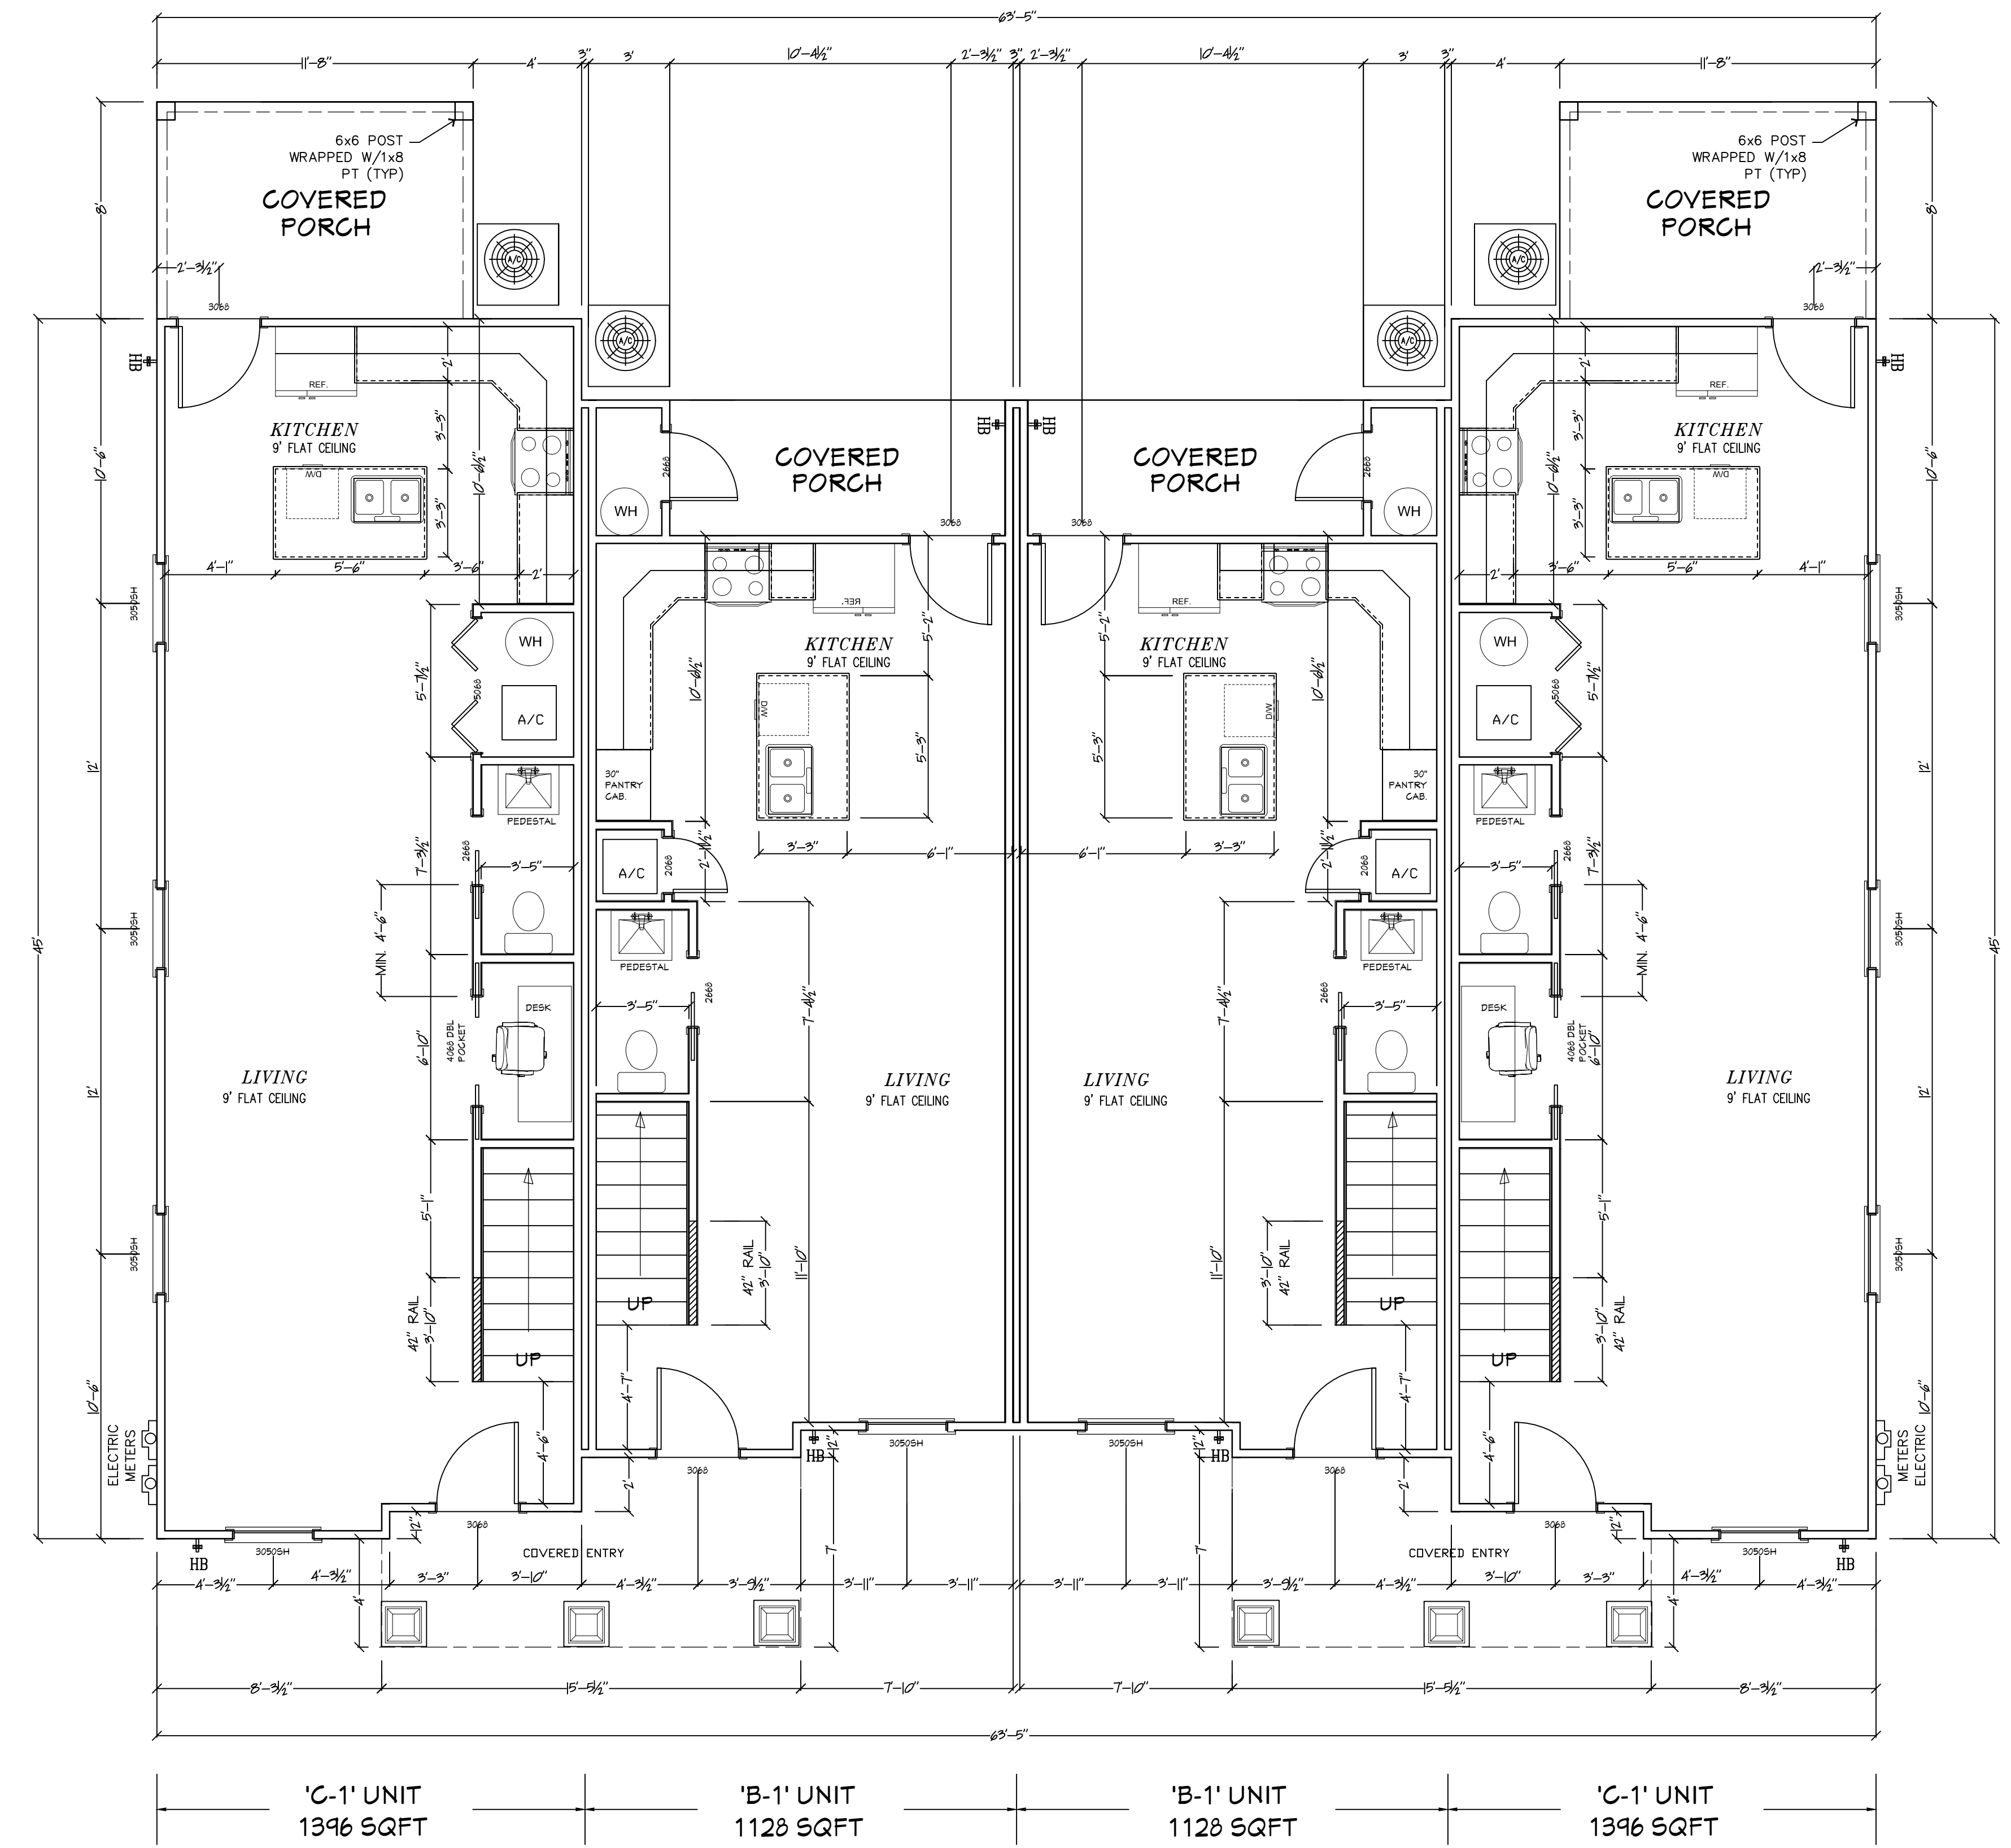

WOOD Stair Detail

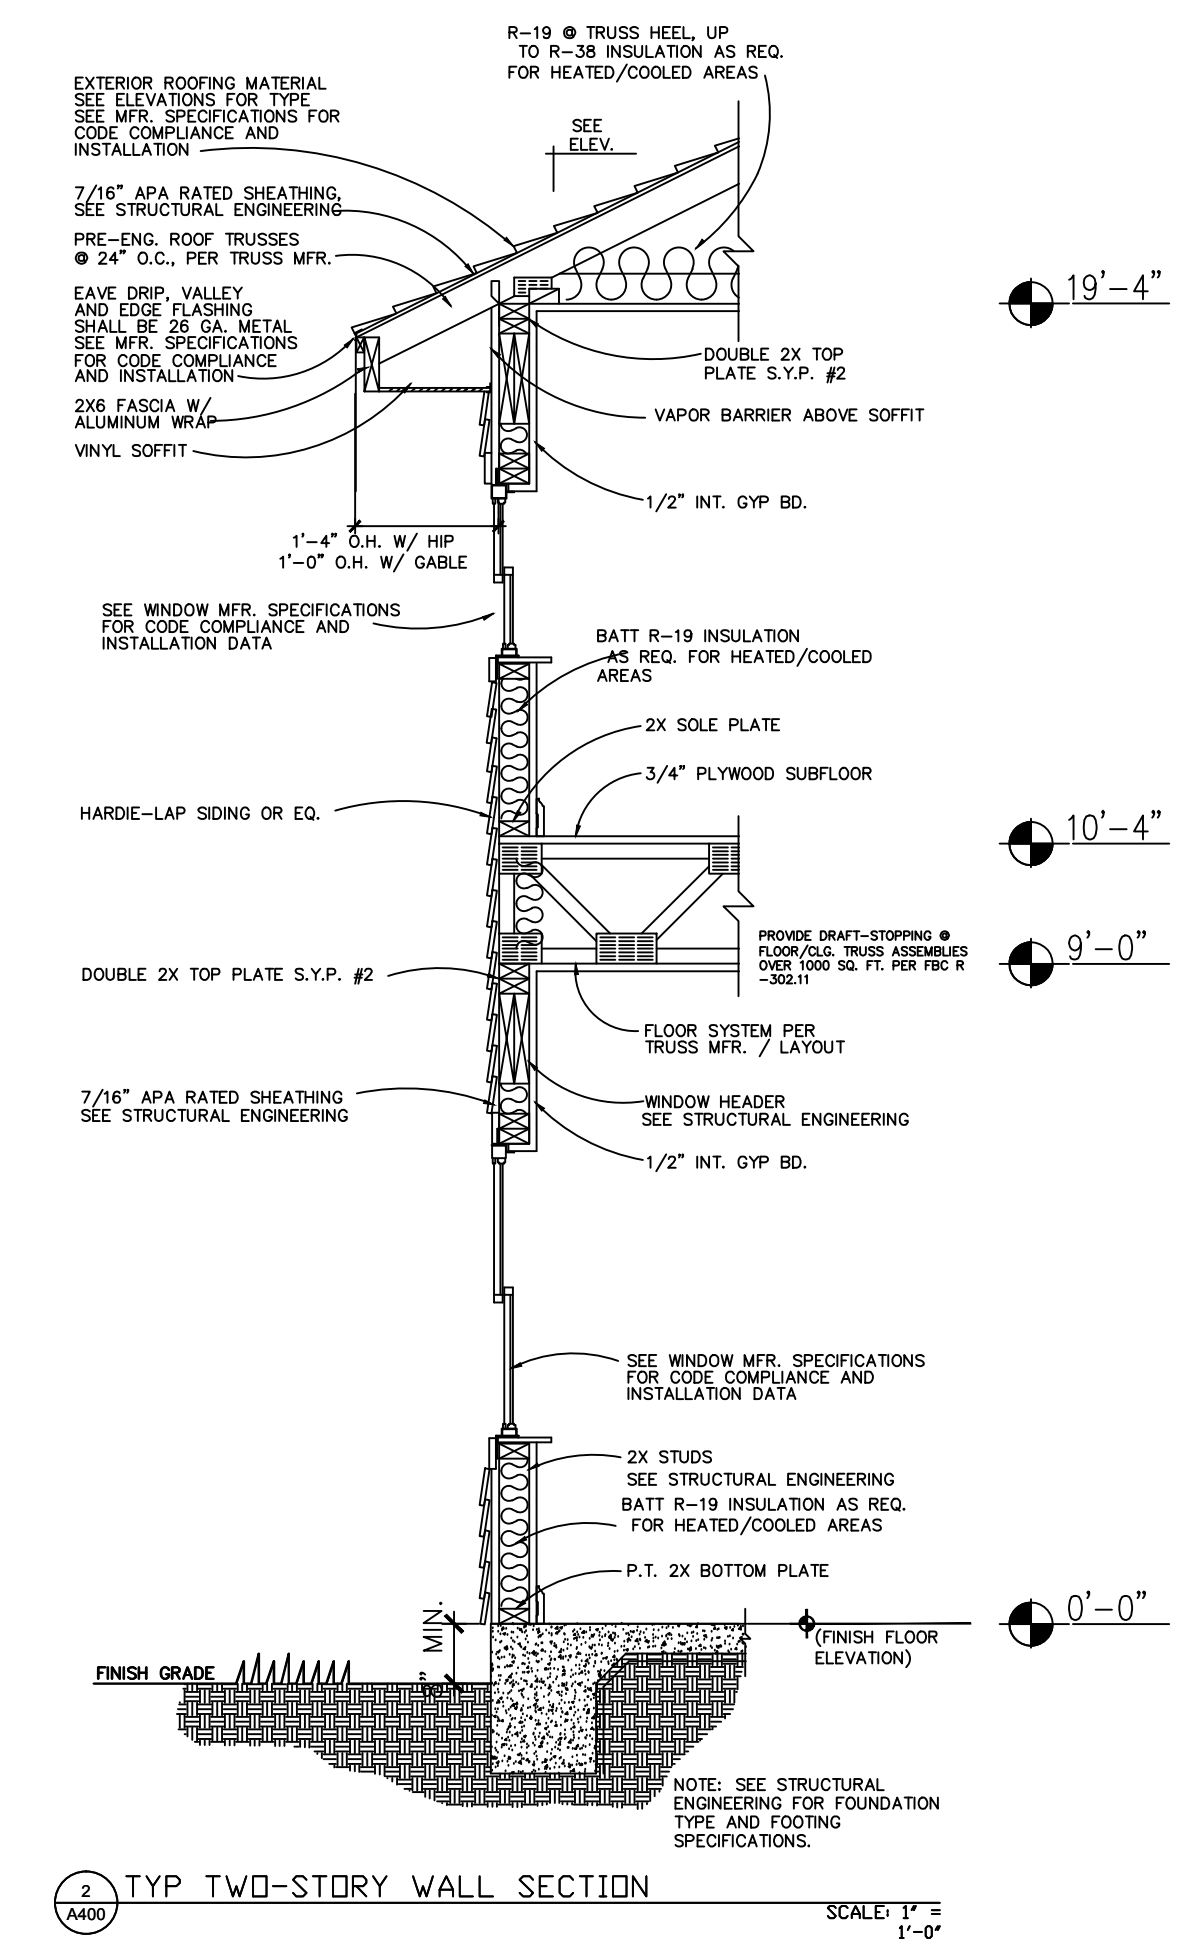

1 ST FLOOR PLAN

SCALE: 1/4"=1'-0"

