

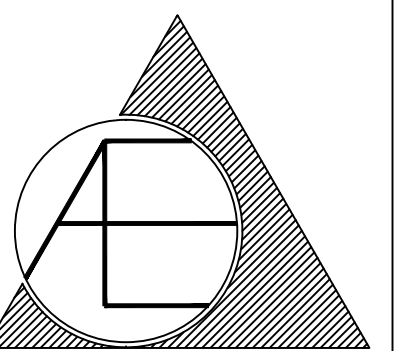


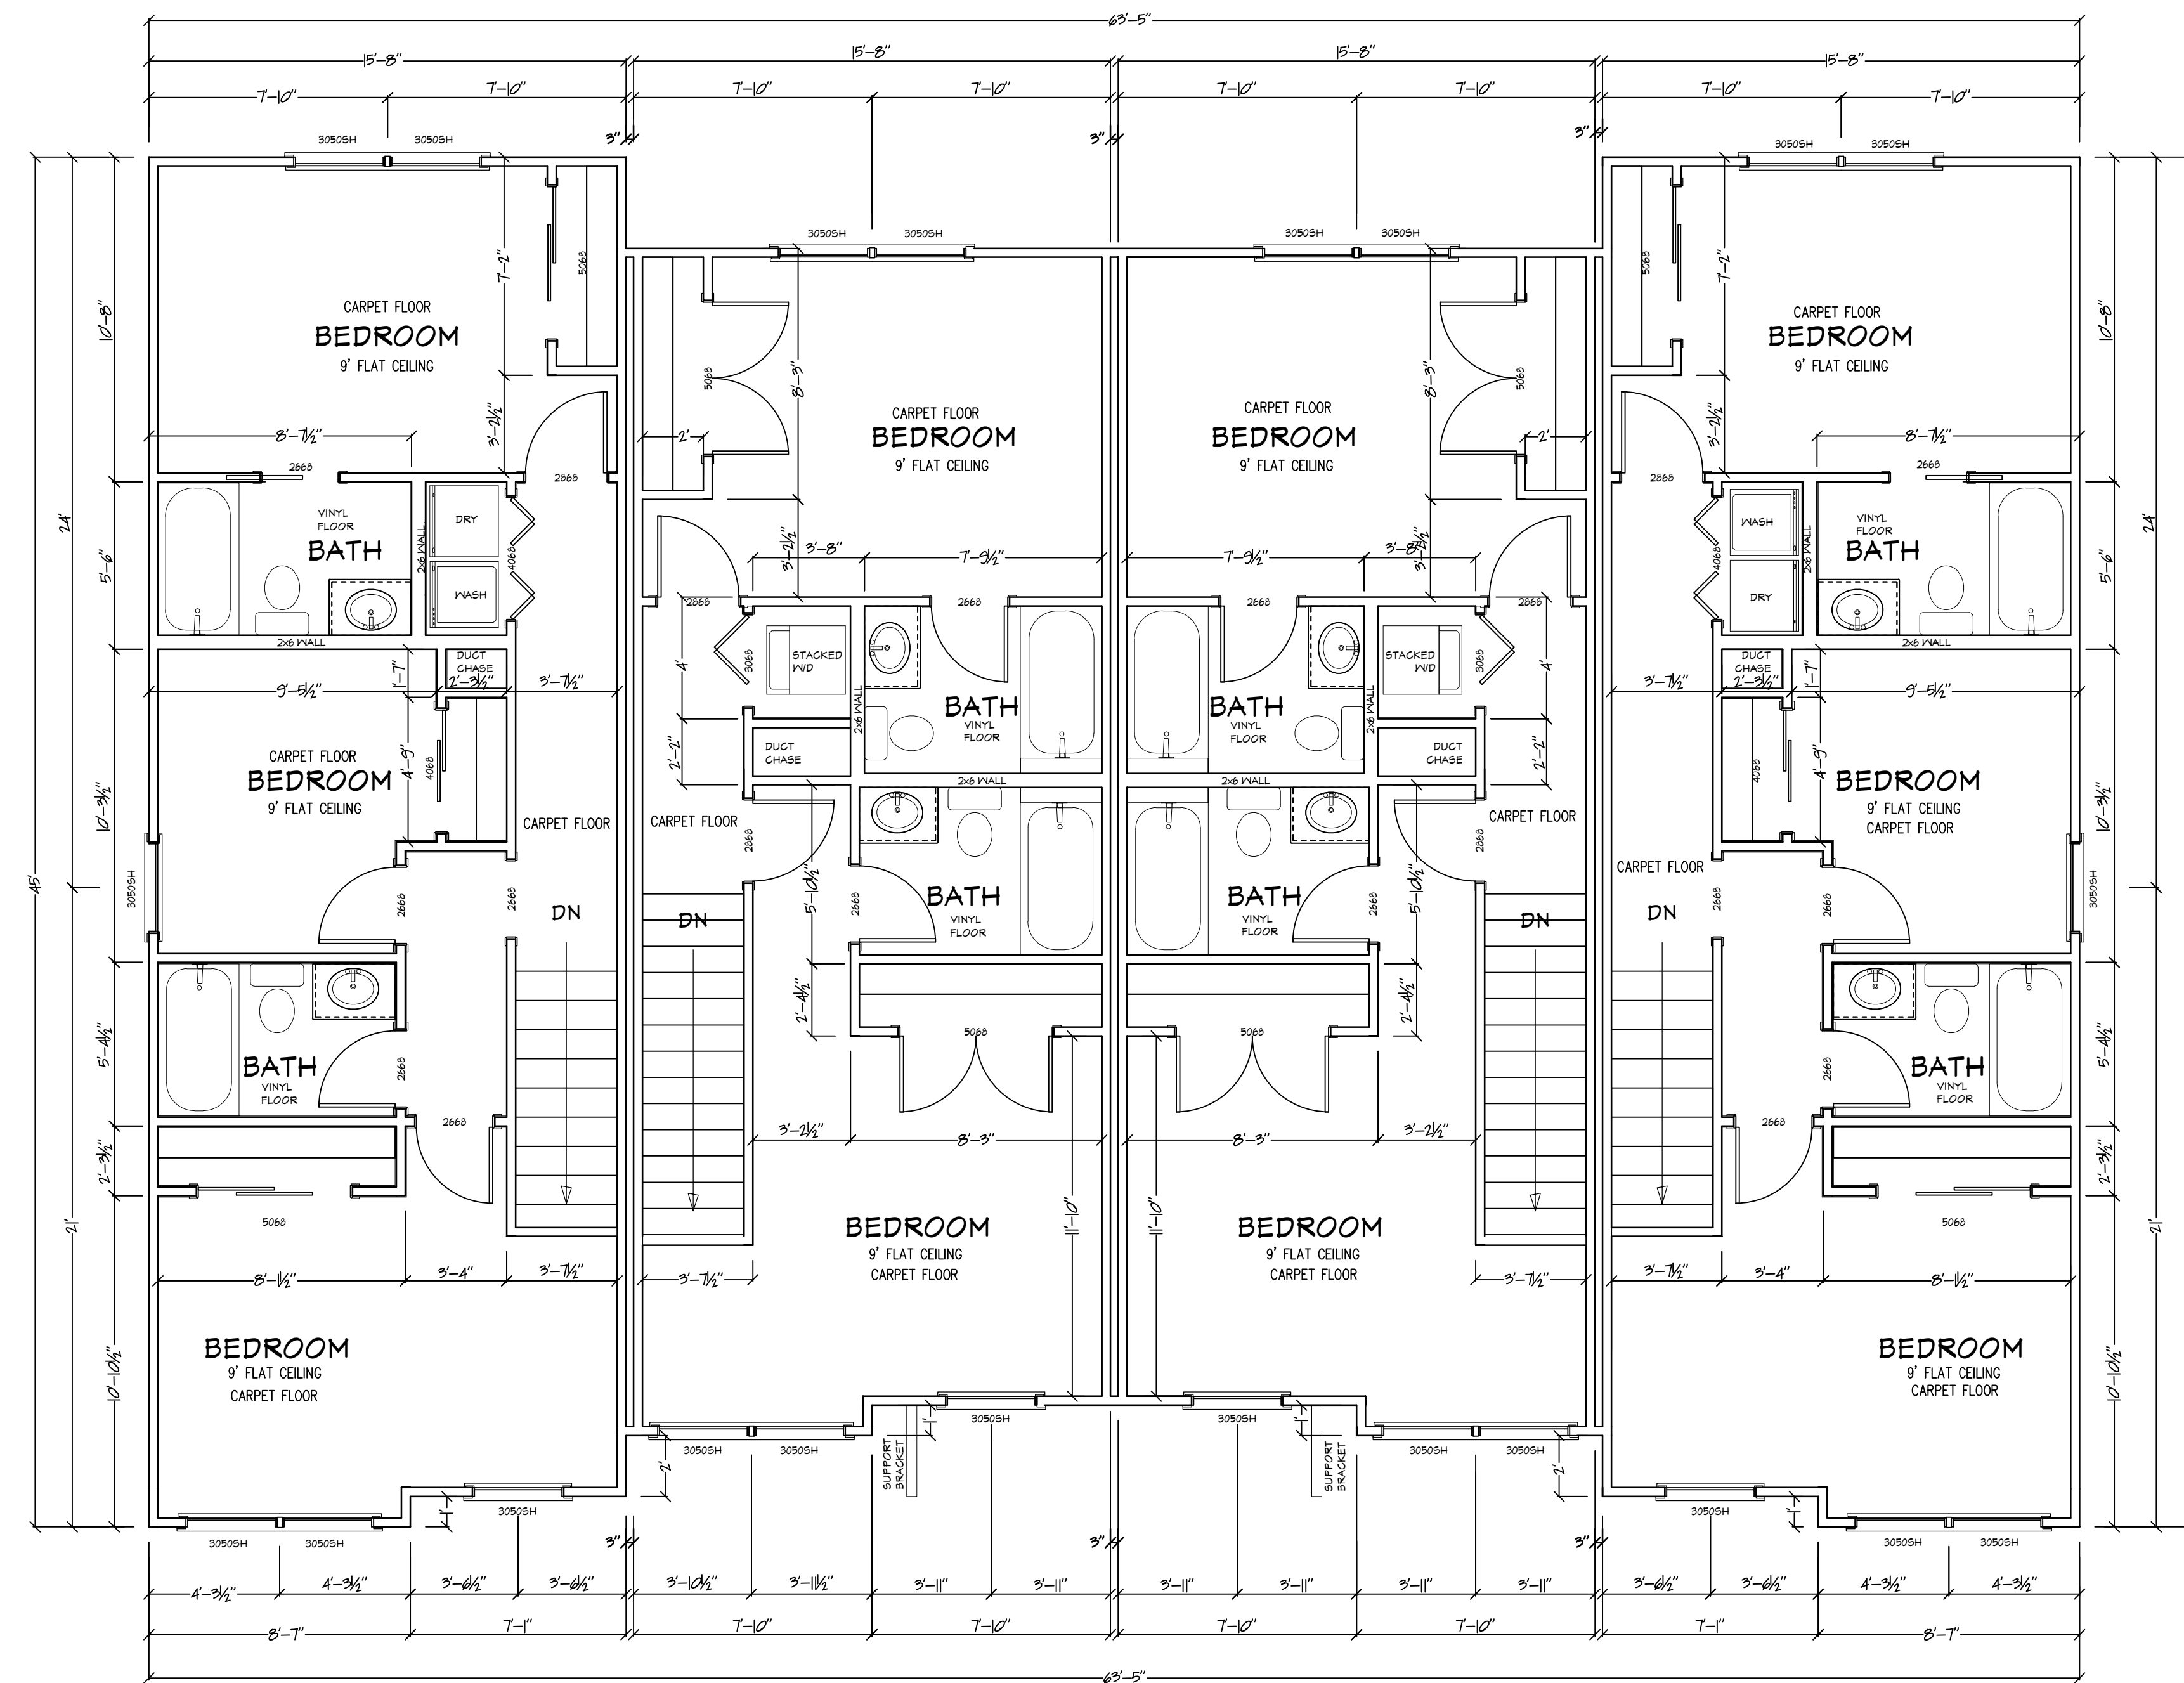

APEX
ENGINEERING
GROUP
850-231-4540

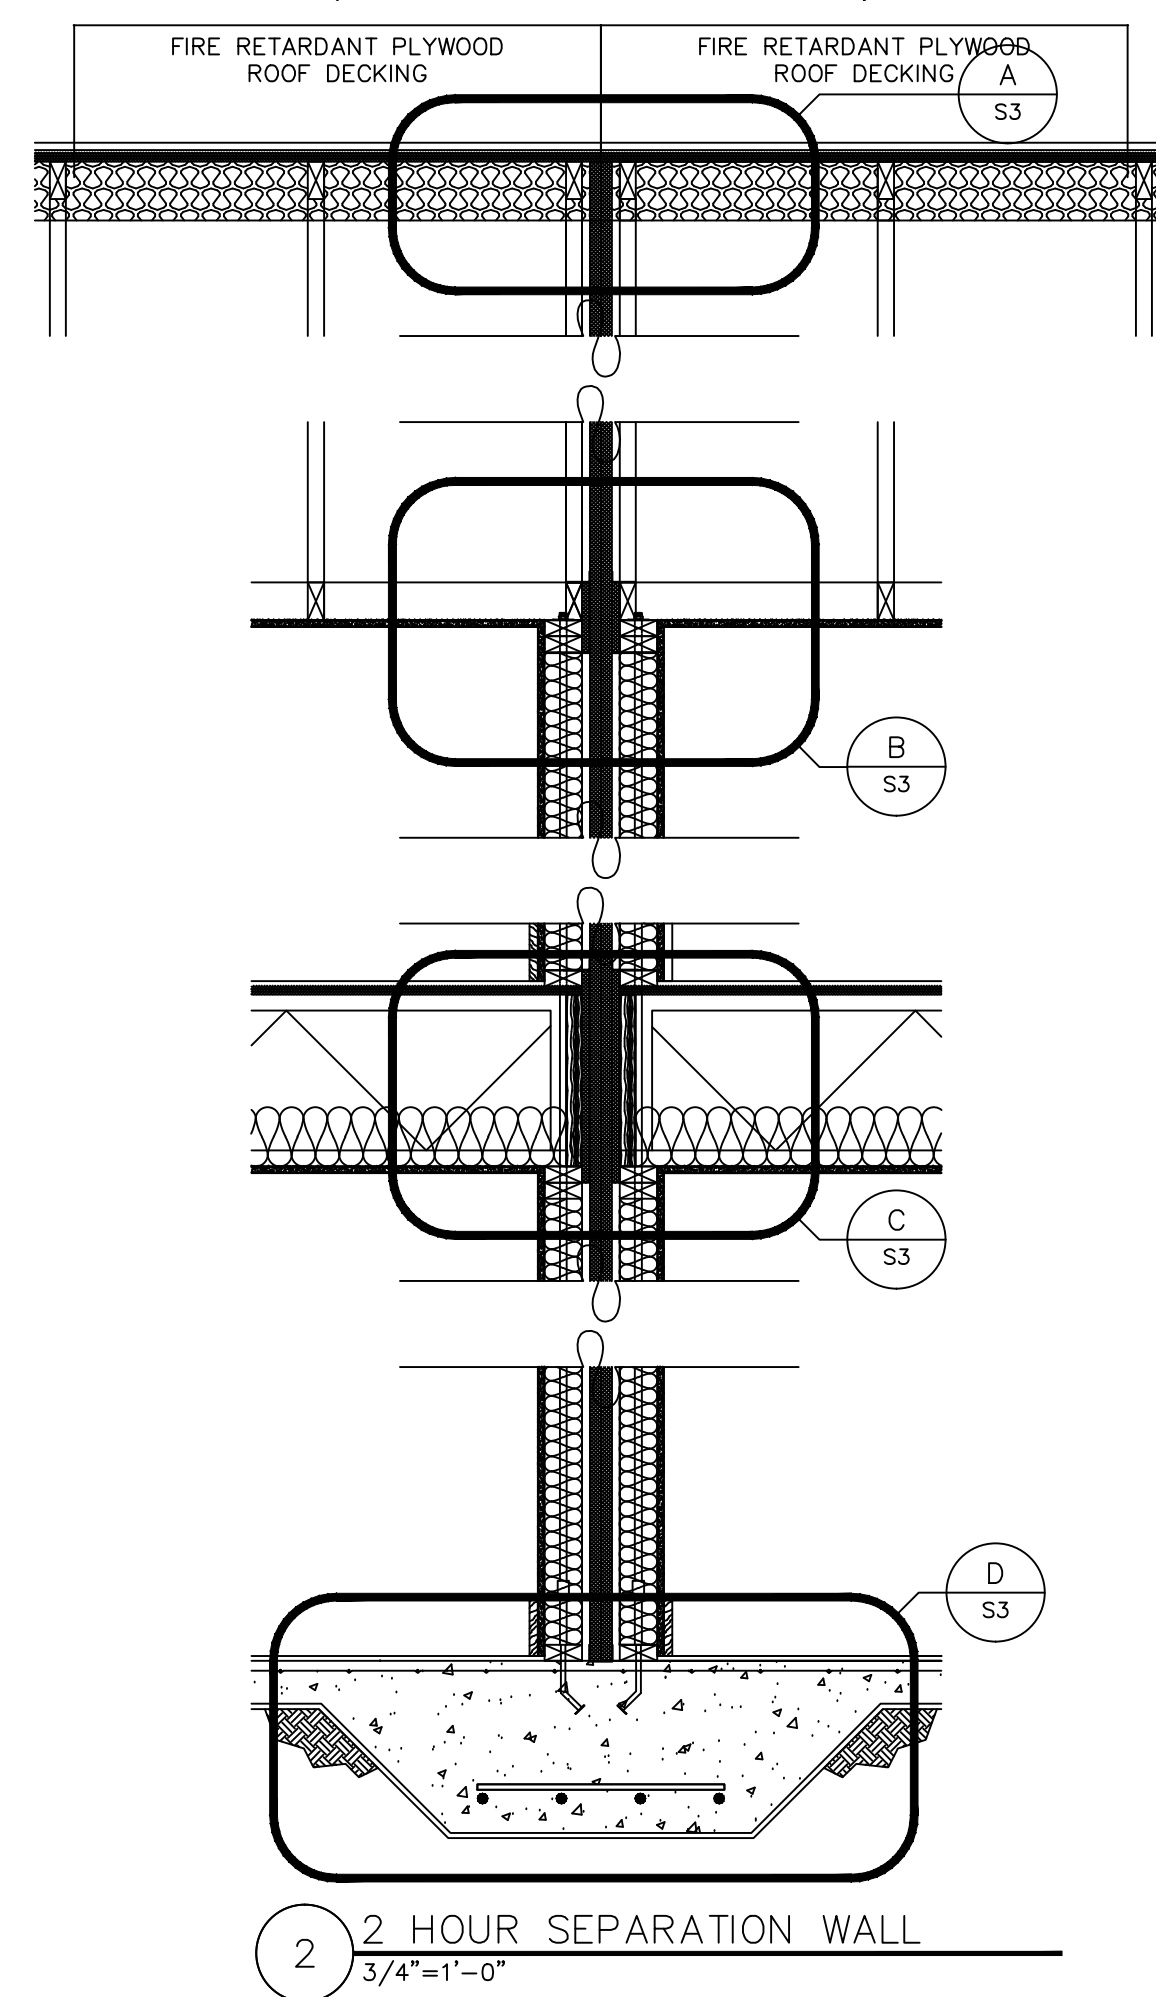

2 ND FLOOR PLAN

SCALE: 1/4"=1'-0"