

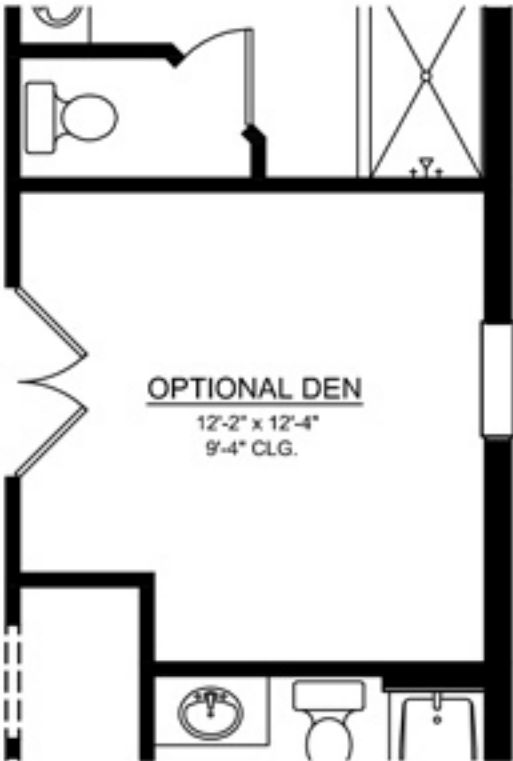


LAUREL

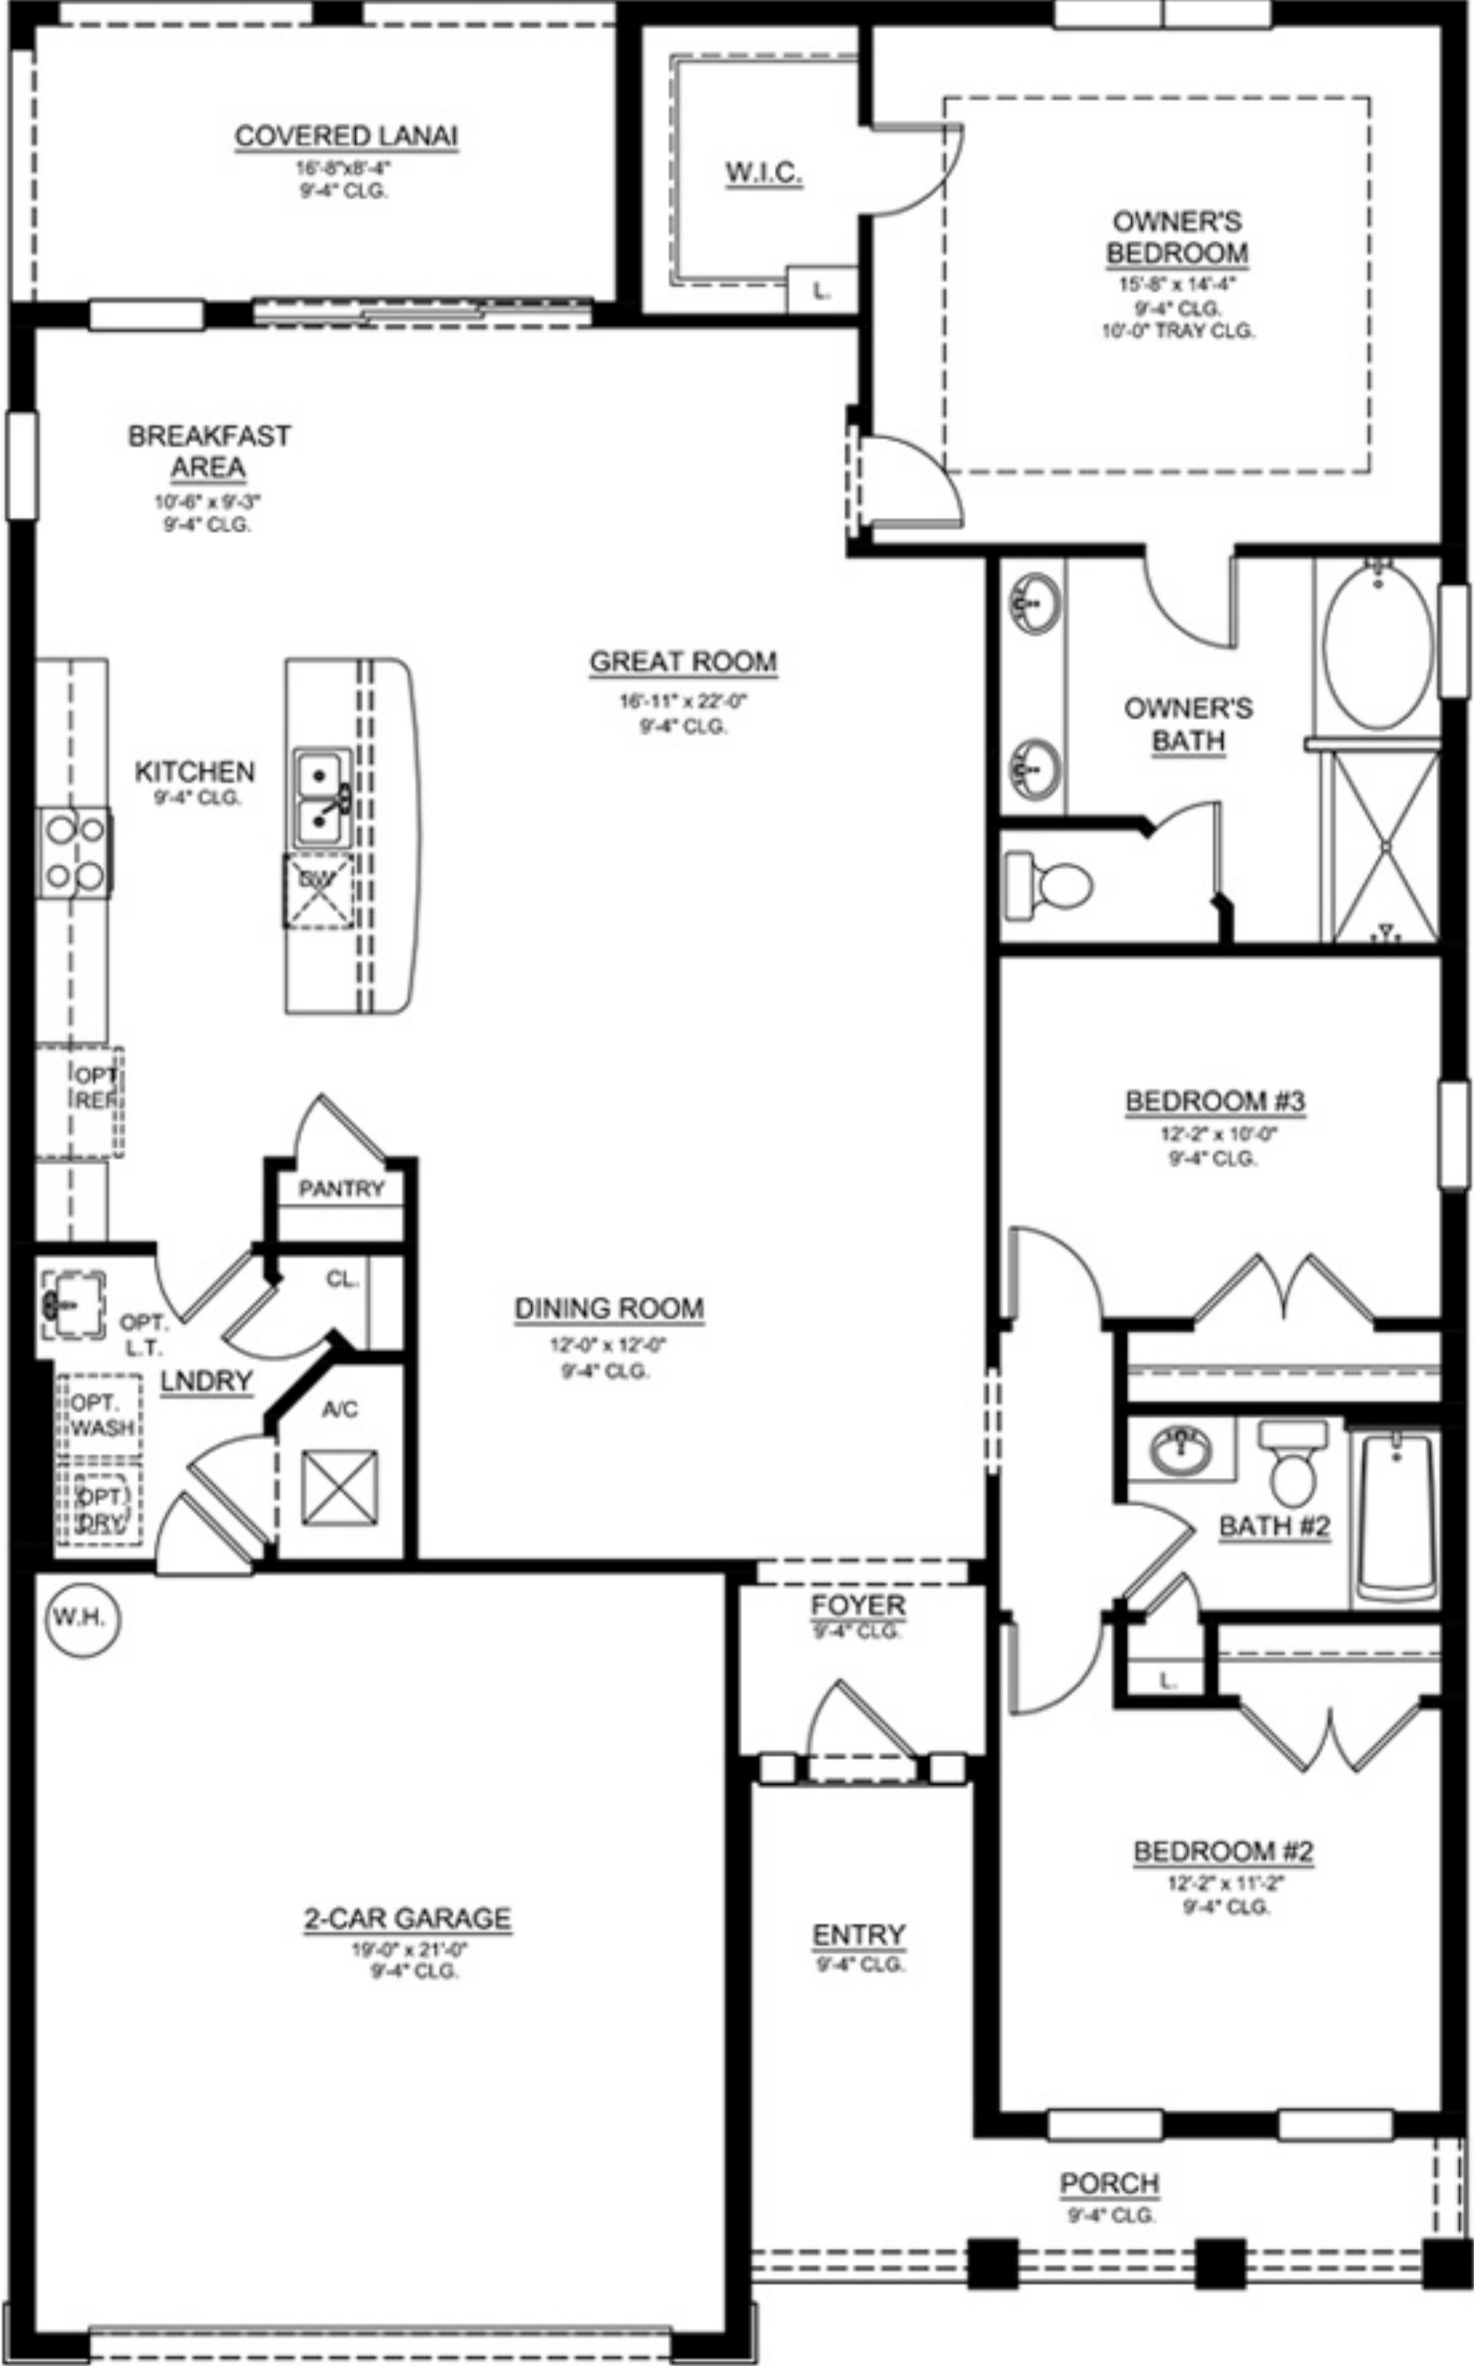

ELEVATION 'D' ENTRANCE

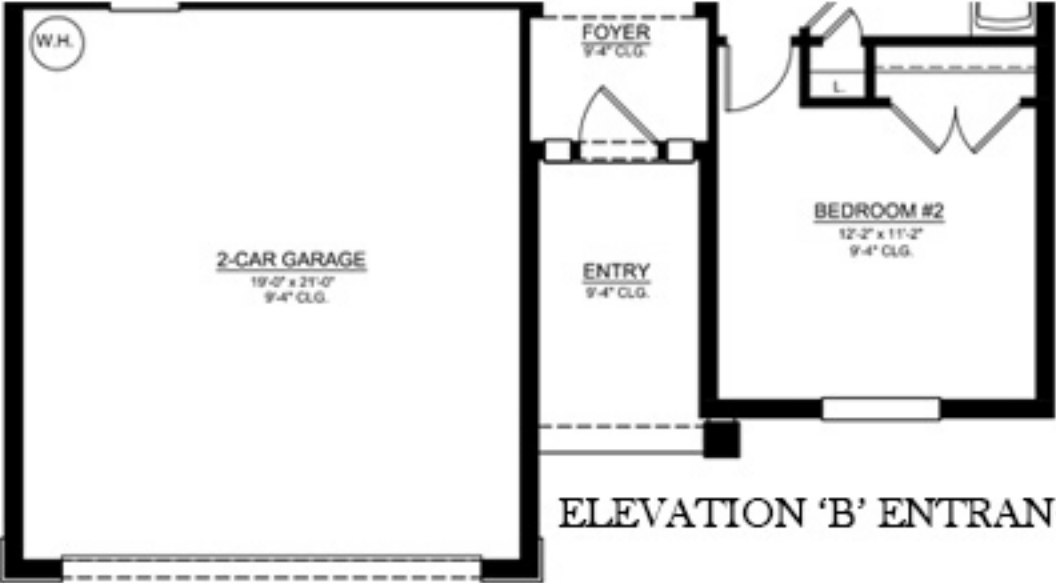

ELEVATION 'B' ENTRANCE