

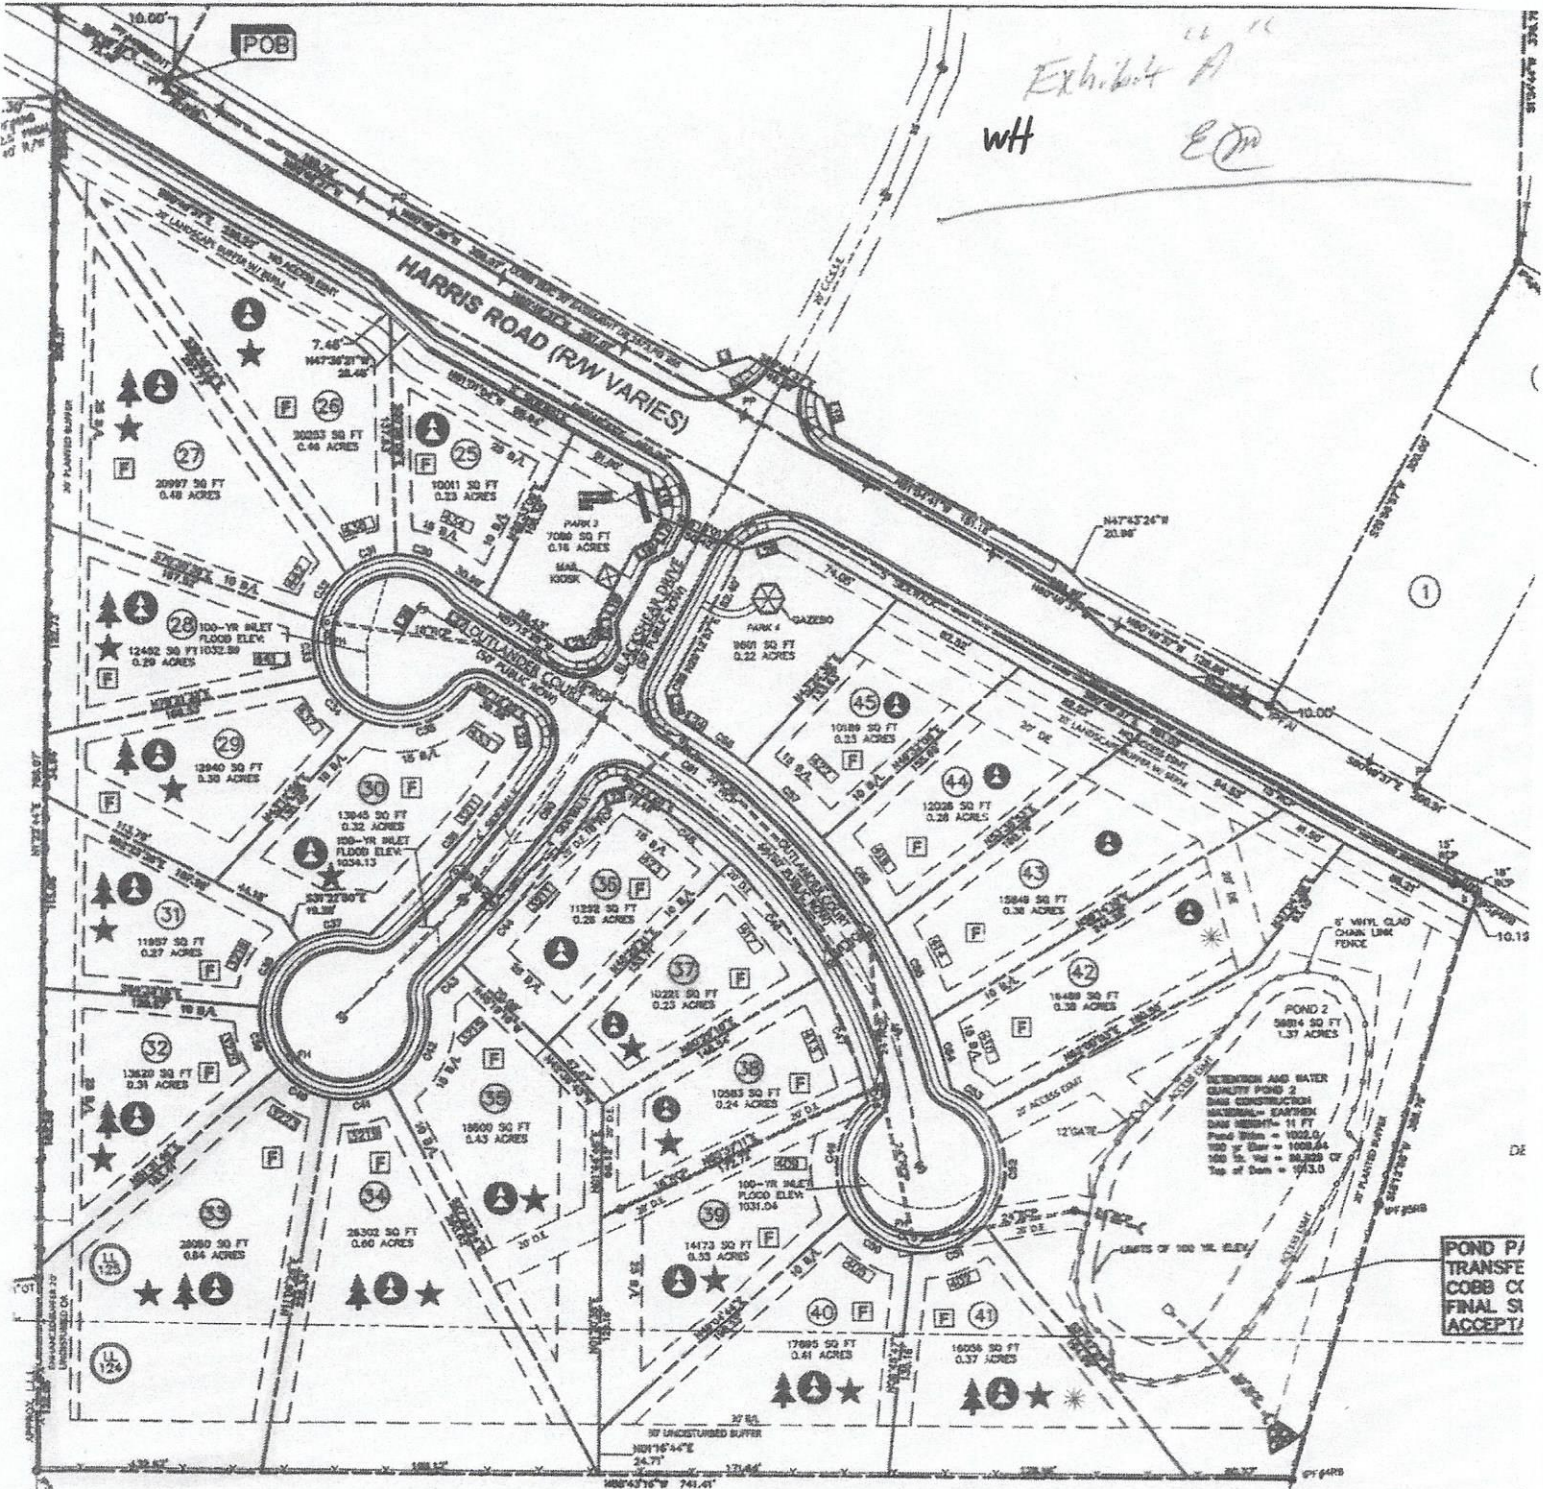


Exhibit A  
WH  
EDM

N-F  
GBW INVESTMENTS PARTNERS, L.L.P.  
DEED BOOK 14875 / PAGE 6104  
ZONED R-20  
448 HURT ROAD

N-F  
HOLLY HARPER  
STEVE JENNINGS  
DEED BOOK 14415 / PAGE 1151  
ZONED R-20  
3280 HARRIS ROAD

GRAPHIC SCALE



SEWER MANHOLE  
MONUMENT  
WIND CATCH BASIN  
WIND CATCH BASIN  
BOX  
RANT  
BERS  
SEWER CLEAN OUT  
RAIN LINE  
SEWER LINE  
CS  
HER PADS