

COURTNEY MAYNARD CAUDILL, ET AL
 ORV 1654 PAGE 1083 R.O.M.C.T.
 FUTURE DEVELOPMENT

ORM SEWER, WATER,
 INSIDE OF ALL REAR LOT
 REFERENCED
 WILL BE OWNED &

THE CLARKVILLE STREET
 E-MONTGOMERY COUNTY
 ON.

WITHIN THE HATCHED
 AREAS SHALL BE THE
 OWNED

RECENT BASE FLOOD
 FLOOR ELEVATION


FOR REGULATORY PURPOSES
 OCCUR ON RARE
 CH AS BRIDGE OPENINGS
 NOT WILL BE FREE FROM
 IN THE PART OF THE
 JULY FROM RELANCE ON

SUBDIVISION, SIDEWALKS

TO EACH LOT,

IS TO SOPHIE ANN COURT

VED CAUDILL, ET AL
 1083 R.O.M.C.T.
 VELOPMENT

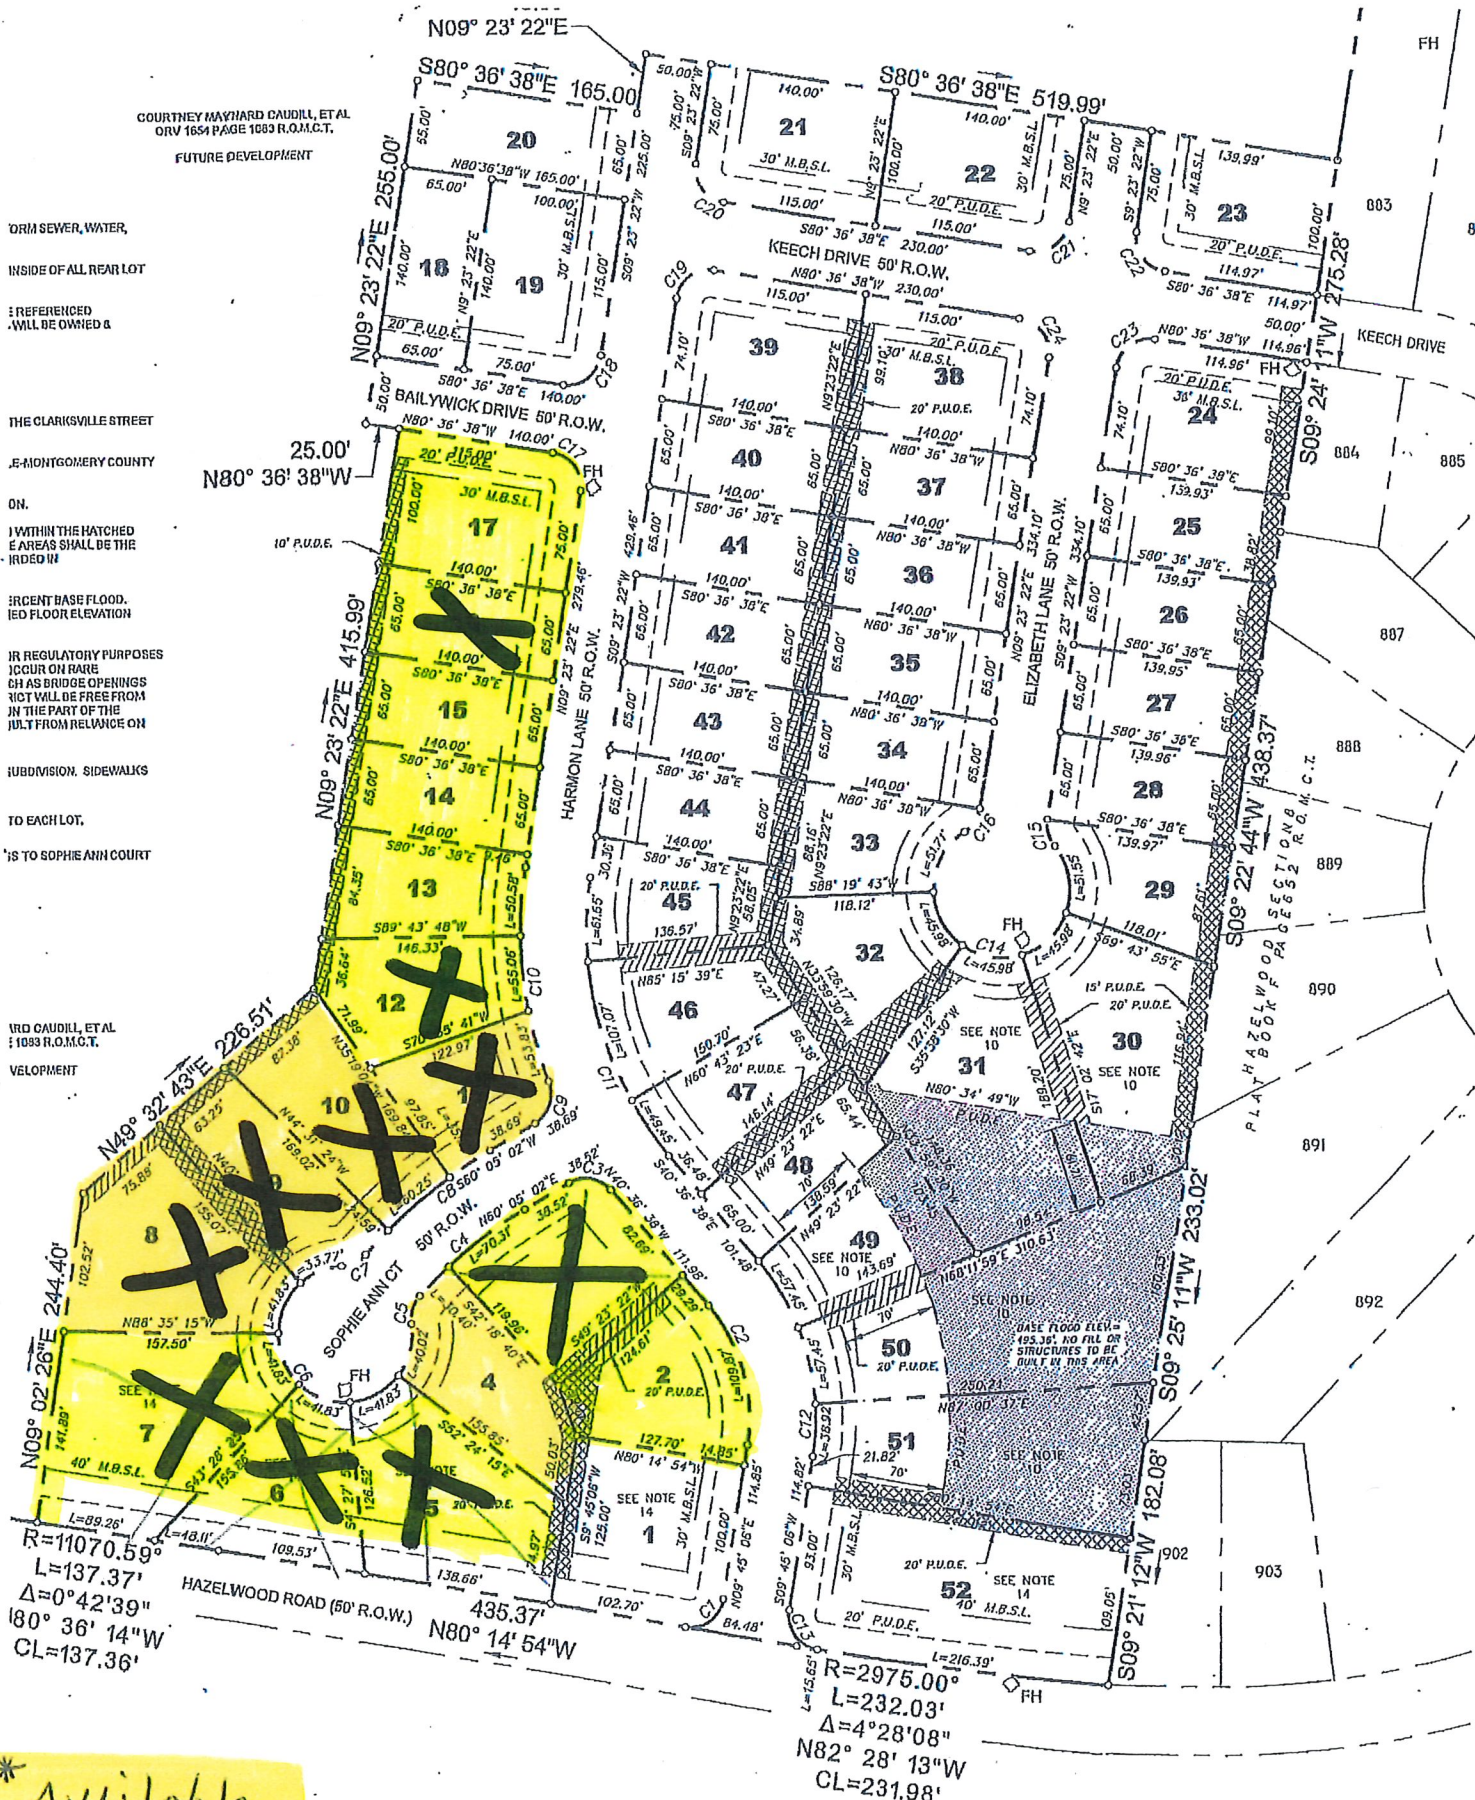

* Available