



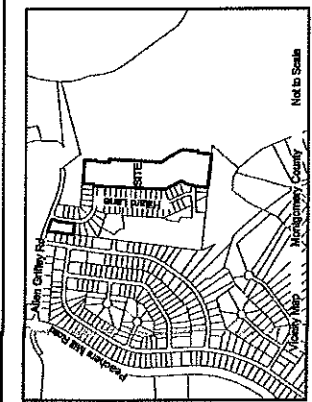

- LEGEND**
- Metropolitan Building Submittal Line
 - Public Utility and Drainage Submittal
 - Property Line
 - Right of Way Line
 - Stream Buffer
 - Iron Pipe
 - Concrete Manhole
 - Fire Hydrant
 - City Marked Easement
 - 100 Year Flood Area

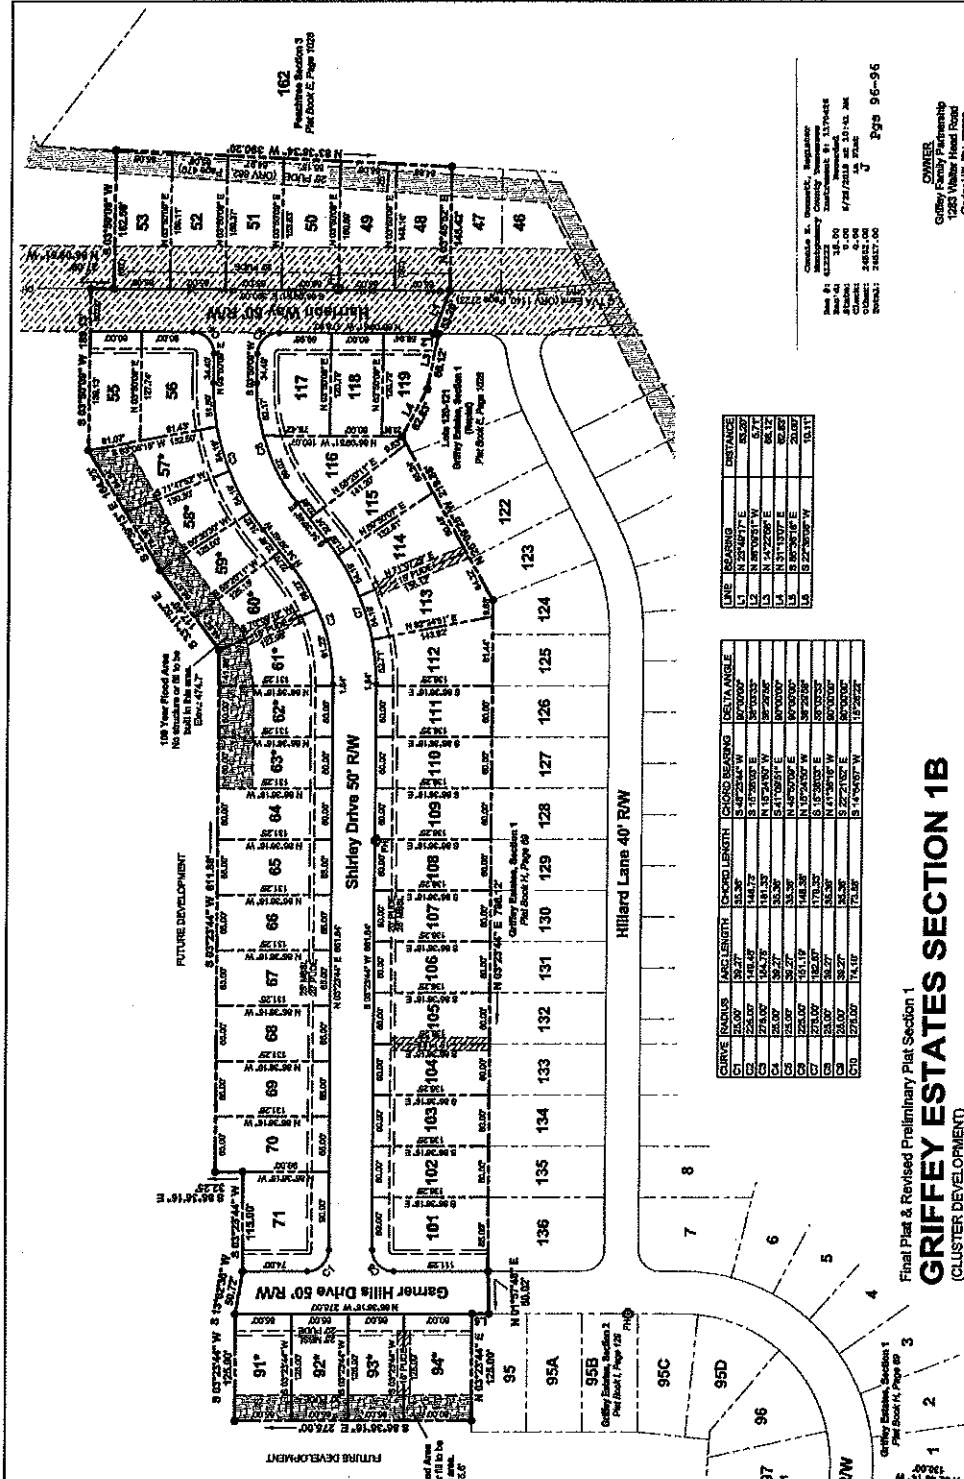

Final Plat & Revised Preliminary Plat Section 1B
GRIFFEY ESTATES SECTION 1B
(CLUSTER DEVELOPMENT)













GRIFFEY ESTATES SECTION 1B

FINAL PLAT

DATE: 4-11-18

TOTAL ACRES: 12.25

ACRES NEW ROAD: 0.35

OWNER: SEE ABOVE

SCALE: 1" = 100'

100' 0' 100'