

Cornerstone Surveying and Mapping, Inc.
6637 S. Woodland Trail
Lake Nebagamon, WI 54849
218-393-9728 715-374-2331

Barker's Island Court First Addition

Being a part of Outlot 1 of Barker's Island Court and Government Lot 1
Located in part of Government Lot 1, Section 19, Township 49 North, Range 13 West
City of Superior, Douglas County, Wisconsin



Scale: 1" = 80' FL
0 30' 60'



The west line of the SW1/4 bears
N00°28'08"W and is referenced to the
Douglas County Coordinate System.

Legend:

- ☒ Denotes 6" square sandstone monument found.
- Denotes 3/4" rebar found.
- ⊙ Denotes 2" iron pipe found.
- ⊗ Denotes 1-1/4" diameter x 24" long iron rod set, weighing 4.17 lbs./ft.
- Denotes 3/4" diameter x 24" long rebar set, weighing 1.5 lbs./ft.
- R.A. = Denotes "Recorded As" bearing or distance.

All linear measurements have been made to the nearest one-hundredth of a foot. All angular measurements have been made and computed to the nearest second.

Any land below the ordinary high water mark of a lake or a navigable stream is subject to the public trust in navigable waters that is established under article IX, section 1, of the state constitution.

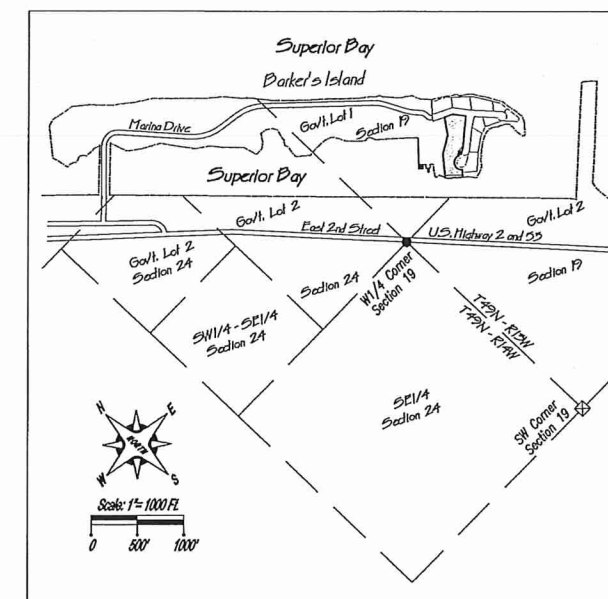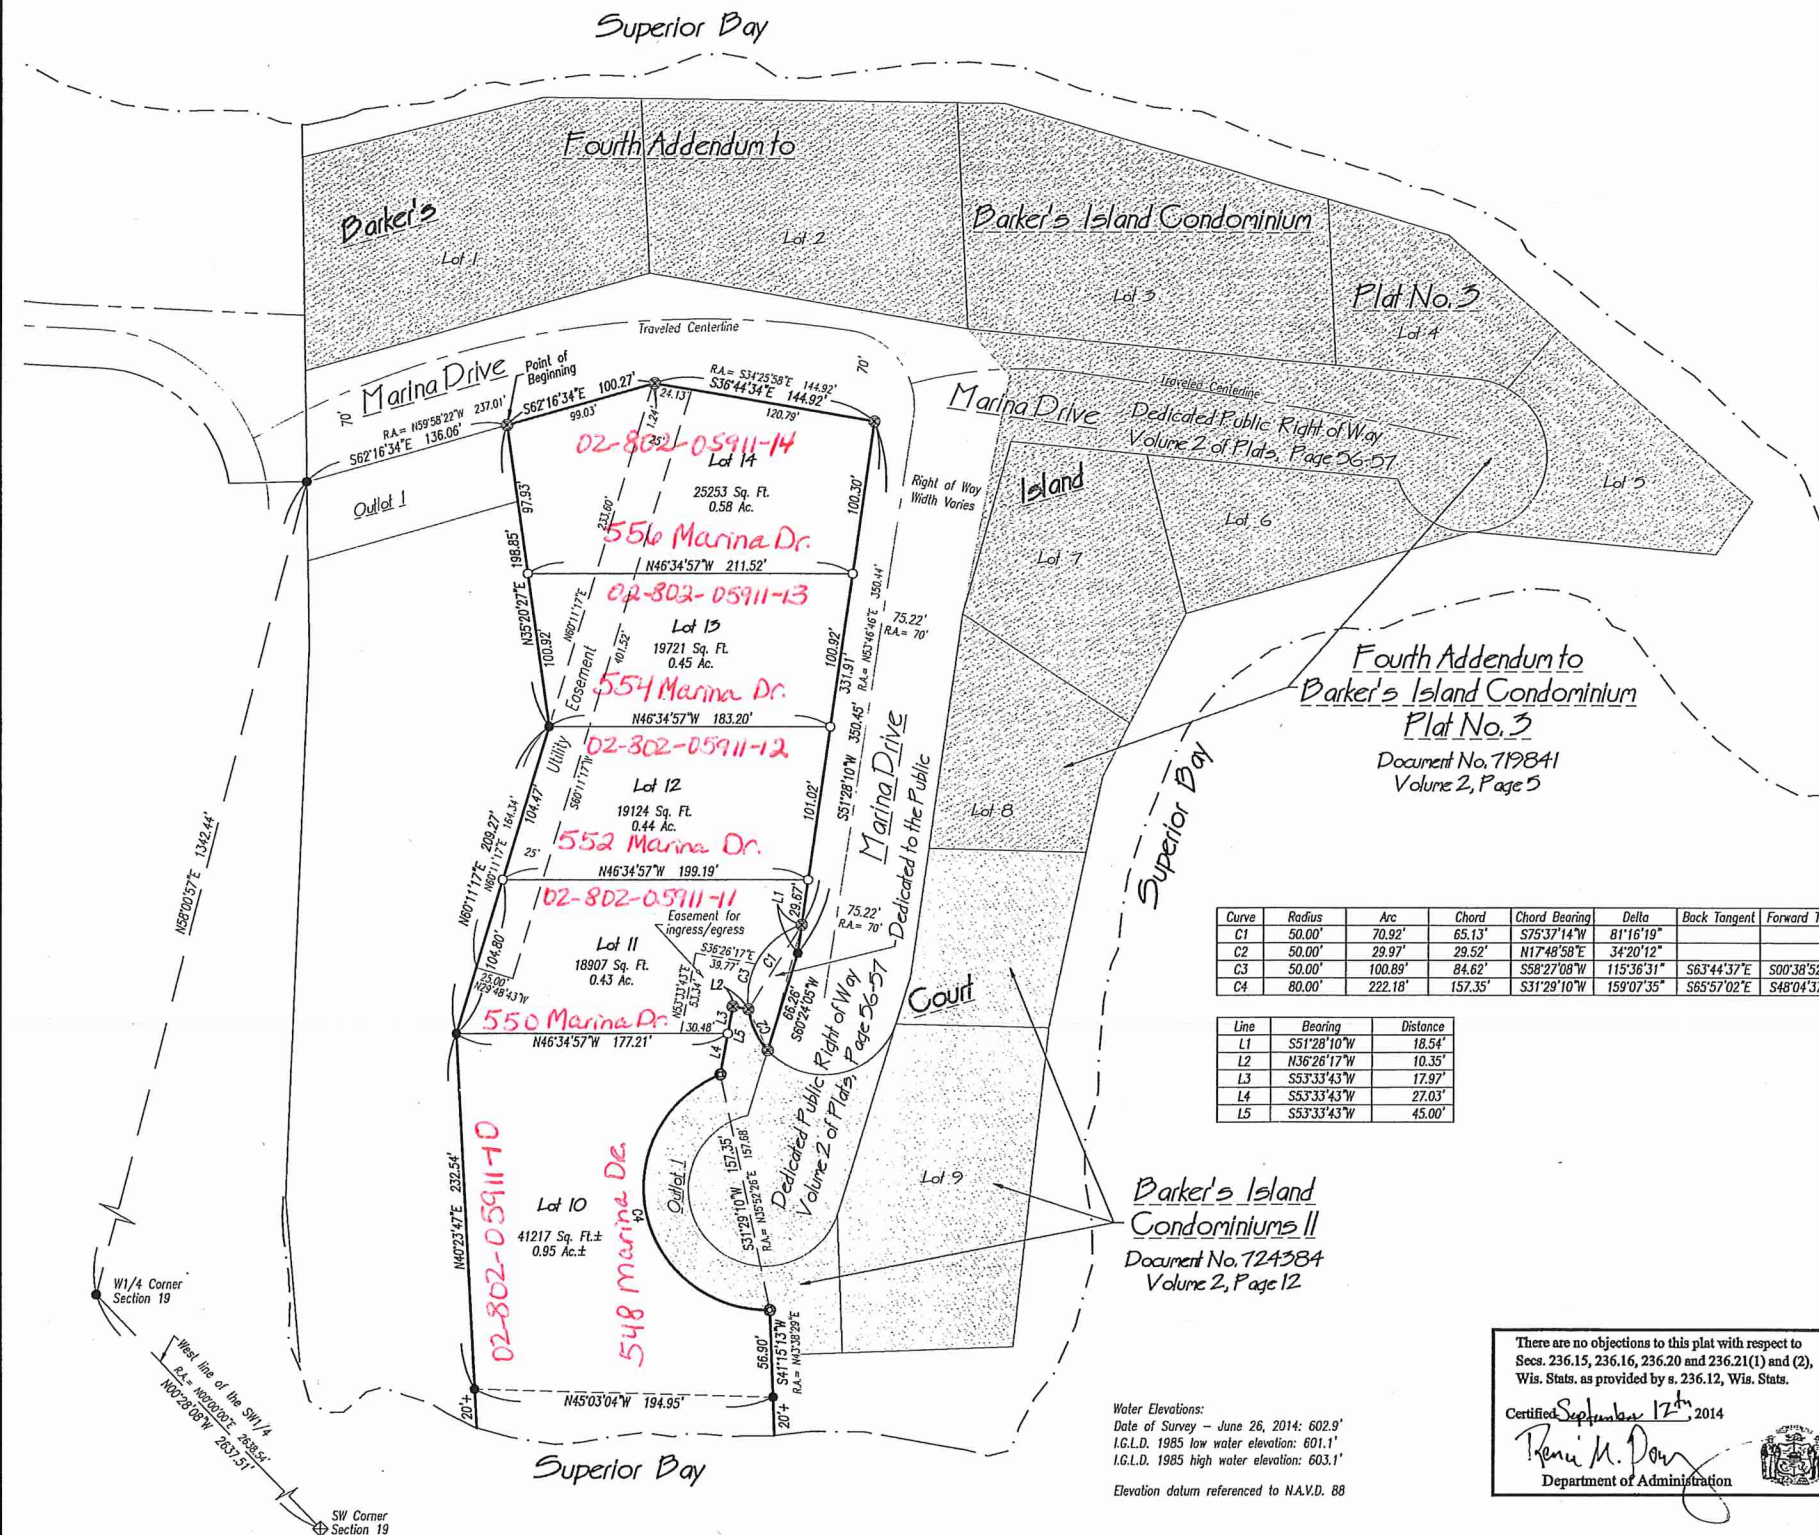

There are no objections to this plat with respect to
Secs. 236.15, 236.16, 236.20 and 236.21(1) and (2),
Wis. Stats. as provided by s. 236.12, Wis. Stats.

Certified September 12th, 2014

René M. Dany
Department of Administration