




SIDWELLMAPS.com
Online Mapping Made Easy

St. Clair, Illinois (2015)

Page: 12-31H

12-31H

12-31H

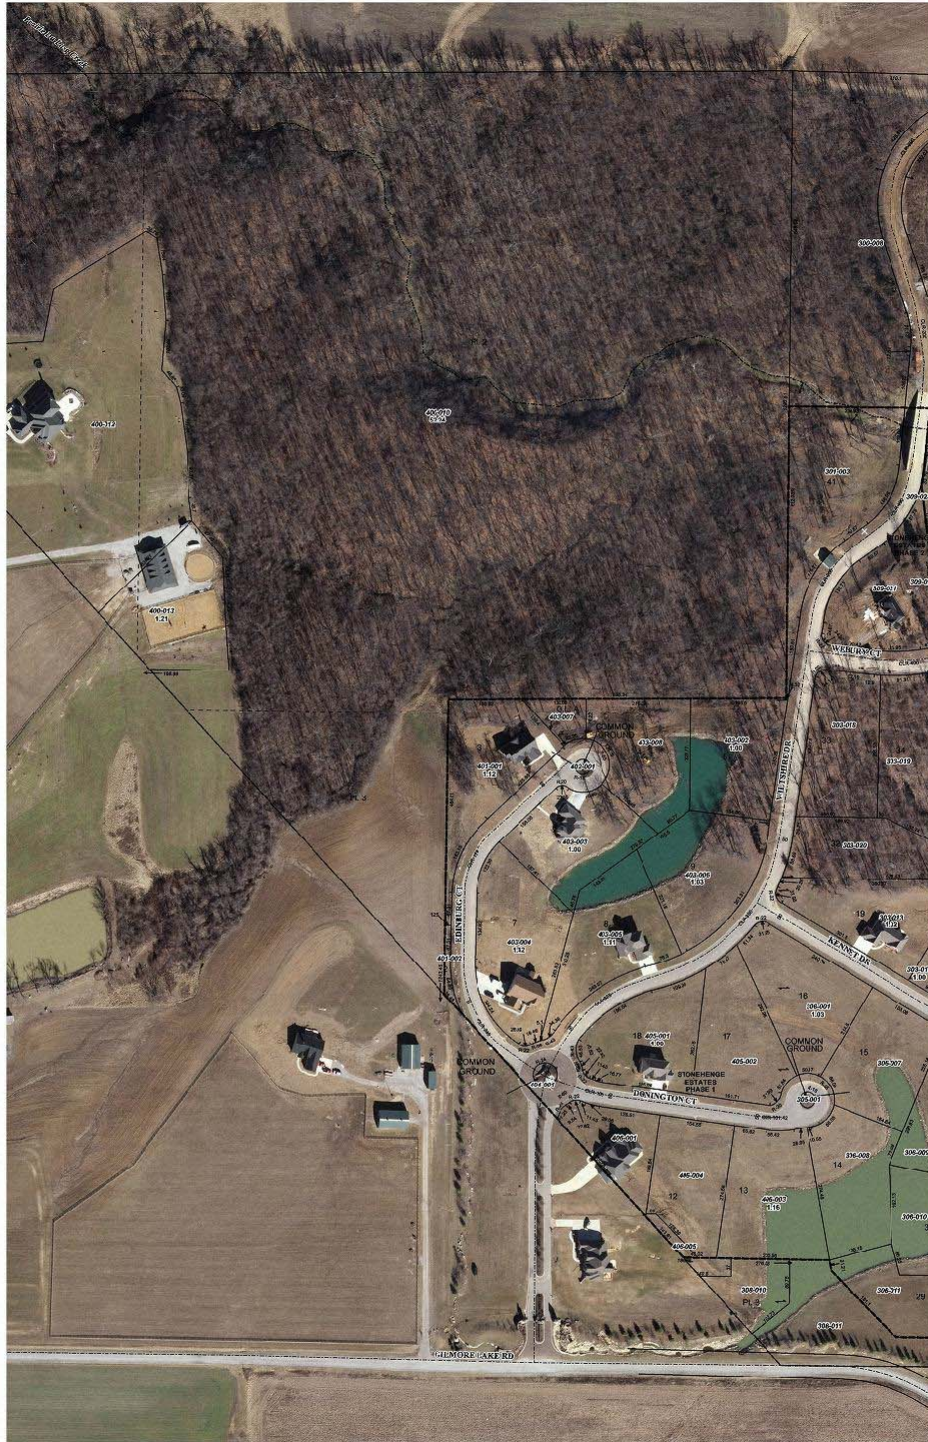

	PLOT DATE: 4/1/2015 Mapping and Planning St. Clair County 10 Public Square Belleville, IL 62220	MILLSTADT TWP. E1/2 SE1/4 SEC. 31 T.1S. R.9W. ST. CLAIR COUNTY, ILLINOIS	Scale: 1"=200'	MAP PAGE LOCATOR
	THIS MAP DOES NOT REPRESENT A SURVEY. NO LIABILITY IS ASSUMED FOR THE ACCURACY OF THE DATA OR MAPPING. OFFICIAL DISSEMINATION OR USE BY ST. CLAIR COUNTY OR ITS EMPLOYEES. THIS MAP COMPILED FROM OFFICIAL RECORDS, INCLUDING PLATS, SURVEYS, RECORDS, DEEDS, AND CONTRACTS, AND ONLY CONTAINS INFORMATION REQUIRED FOR LOCAL GOVERNMENT PURPOSES. SEE THE RECORD DOCUMENTS FOR MORE DETAILED LEGAL INFORMATION.			