


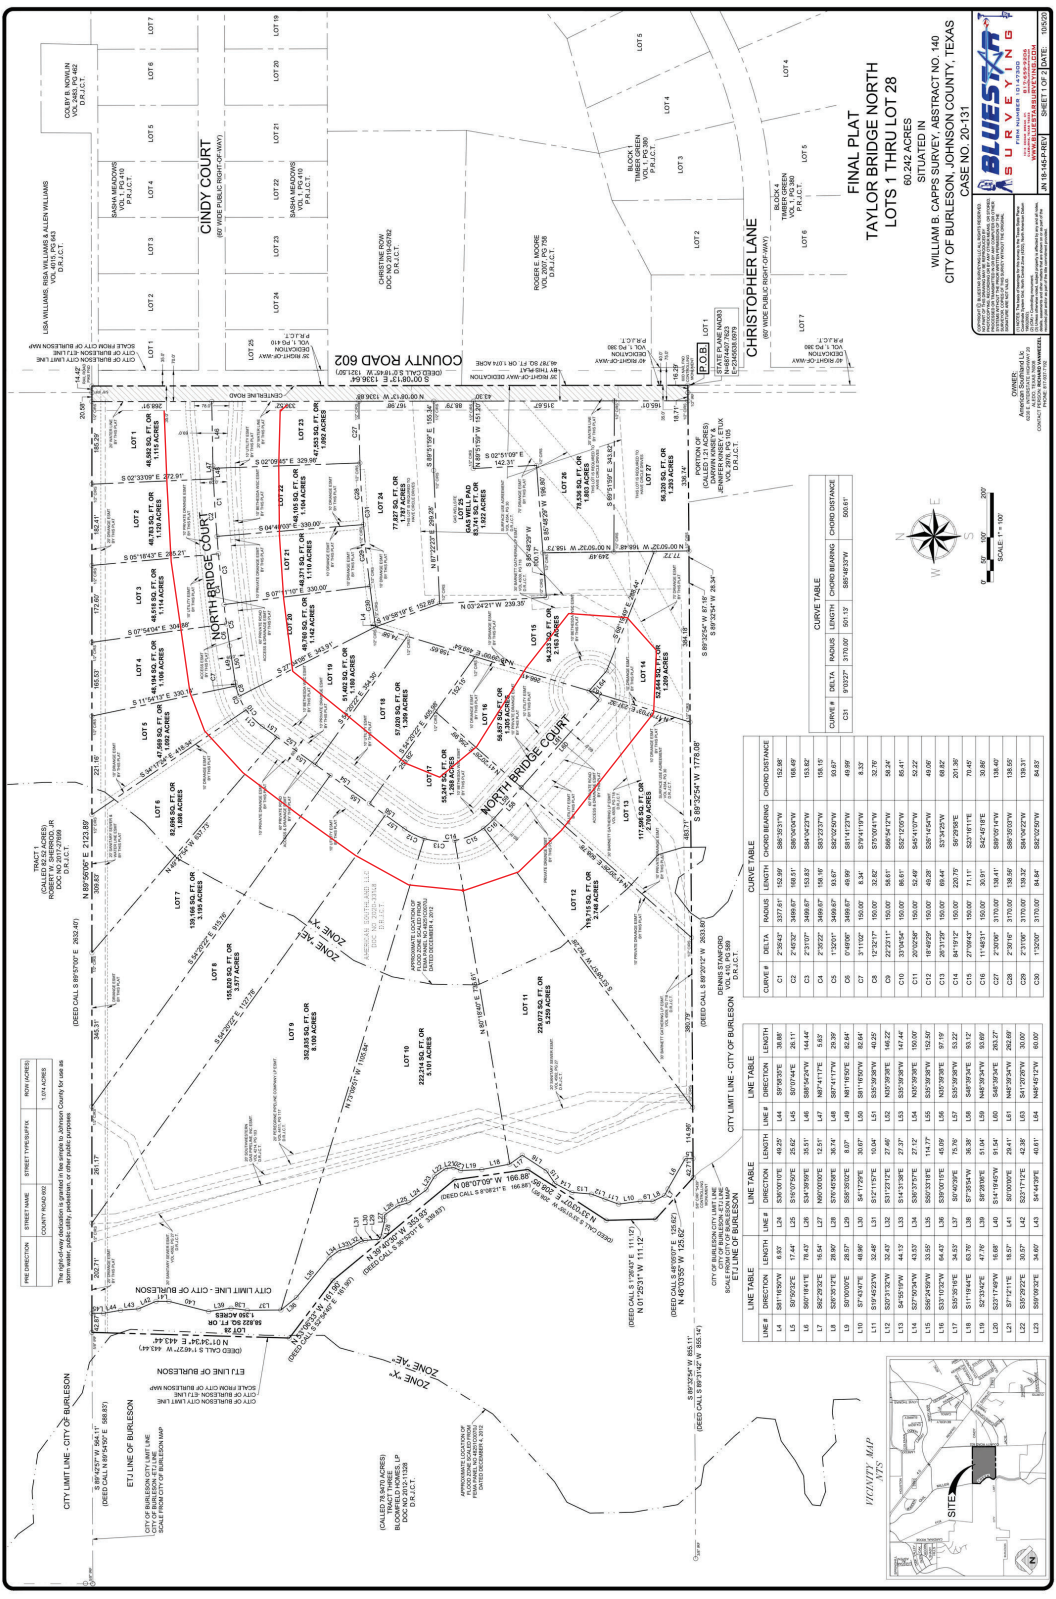

CURVE TABLE					
CURVE #	DELTA	RADIUS	LENGTH	CHORD BEARING	CHORD DISTANCE
C31	9°03'27"	3170.60'	501.13'	S85°46'33"W	500.61'

CITY LIMIT LINE - CITY OF BURLESON				
LINE #	DIRECTION	LENGTH	LINE #	DIRECTION




FINAL PLAT
TAYLOR BRIDGE NORTH
LOTS 1 THRU LOT 28
60.242 ACRES
SITUATED IN
WILLIAM B. CAPPS SURVEY, ABSTRACT NO. 140
CITY OF BURLESON, JOHNSON COUNTY, TEXAS
CASE NO. 20-131

BLUESTAR SURVEYING
WWW.BLUESTARSURVEYING.COM

OWNER:
