


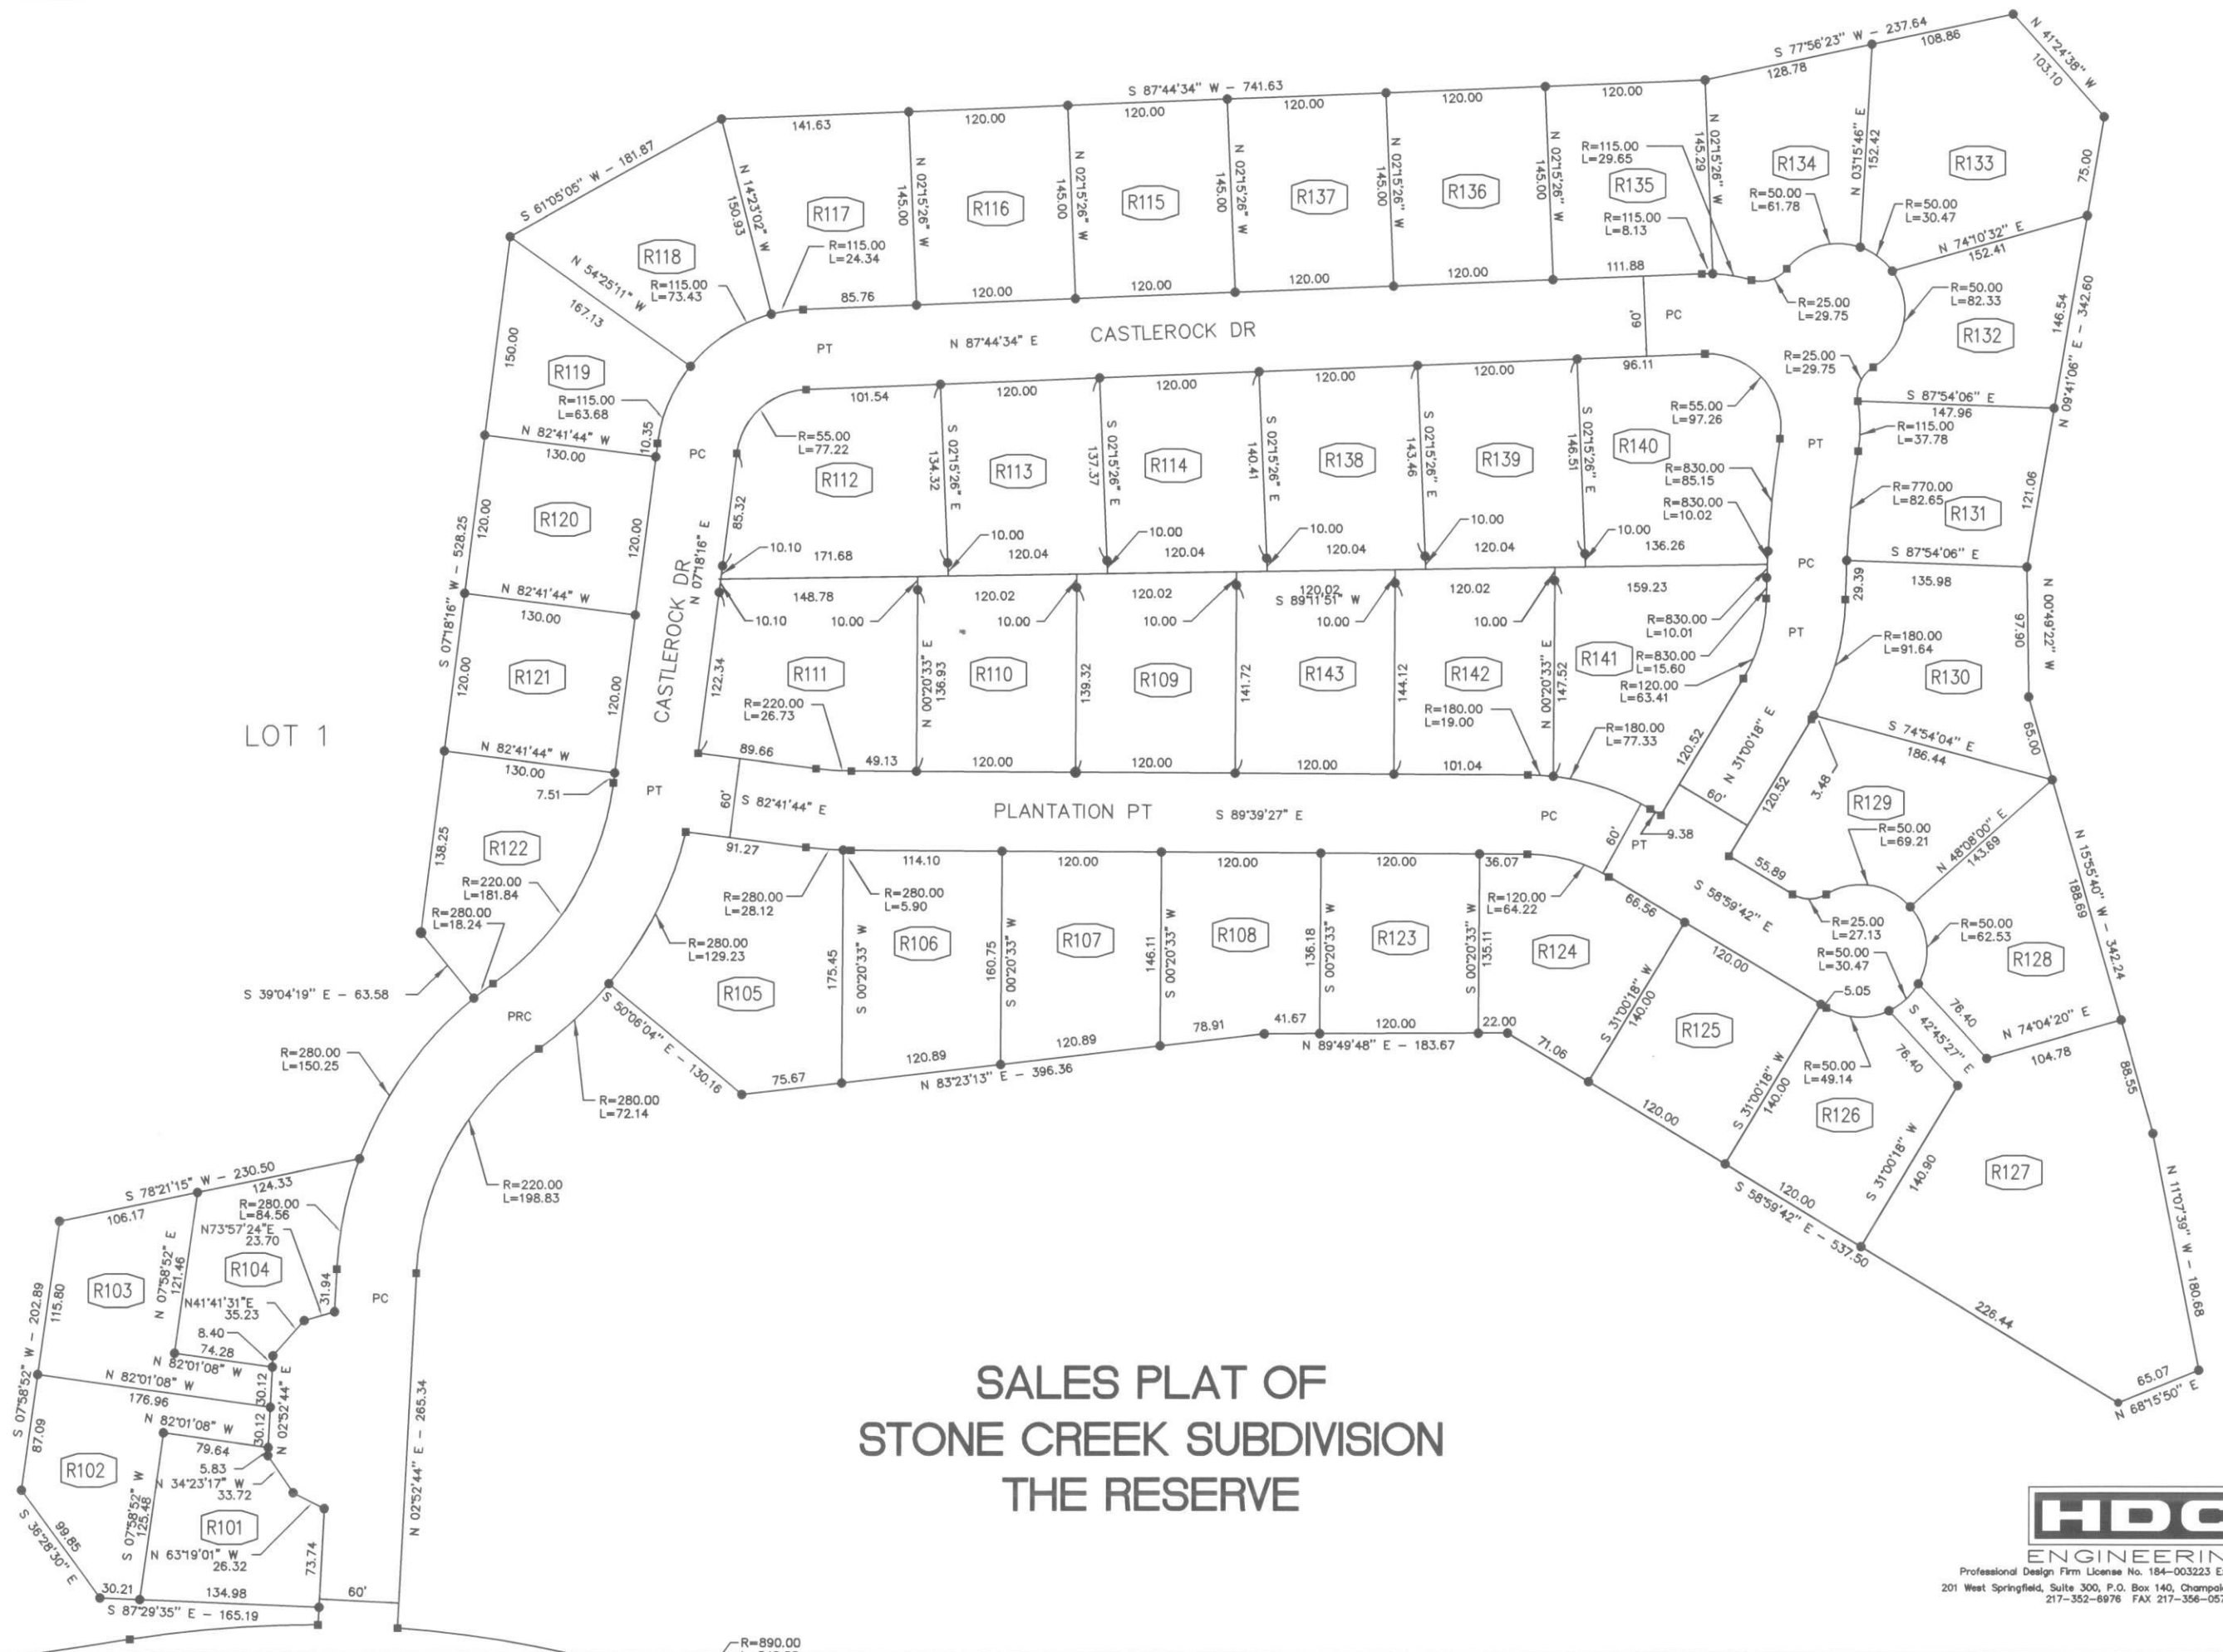

Professional Design Firm License No. 184-003223 Expires: 04/30/2011
201 West Springfield, Suite 300, P.O. Box 140, Champaign, Illinois 61824-0140
217-352-6976 FAX 217-356-0570